




DEVELOPMENT SERVICES

Vicinity Map

Commercial & Industrial

Temporary Signage
along the property
frontage &
right-of-way

MAP #

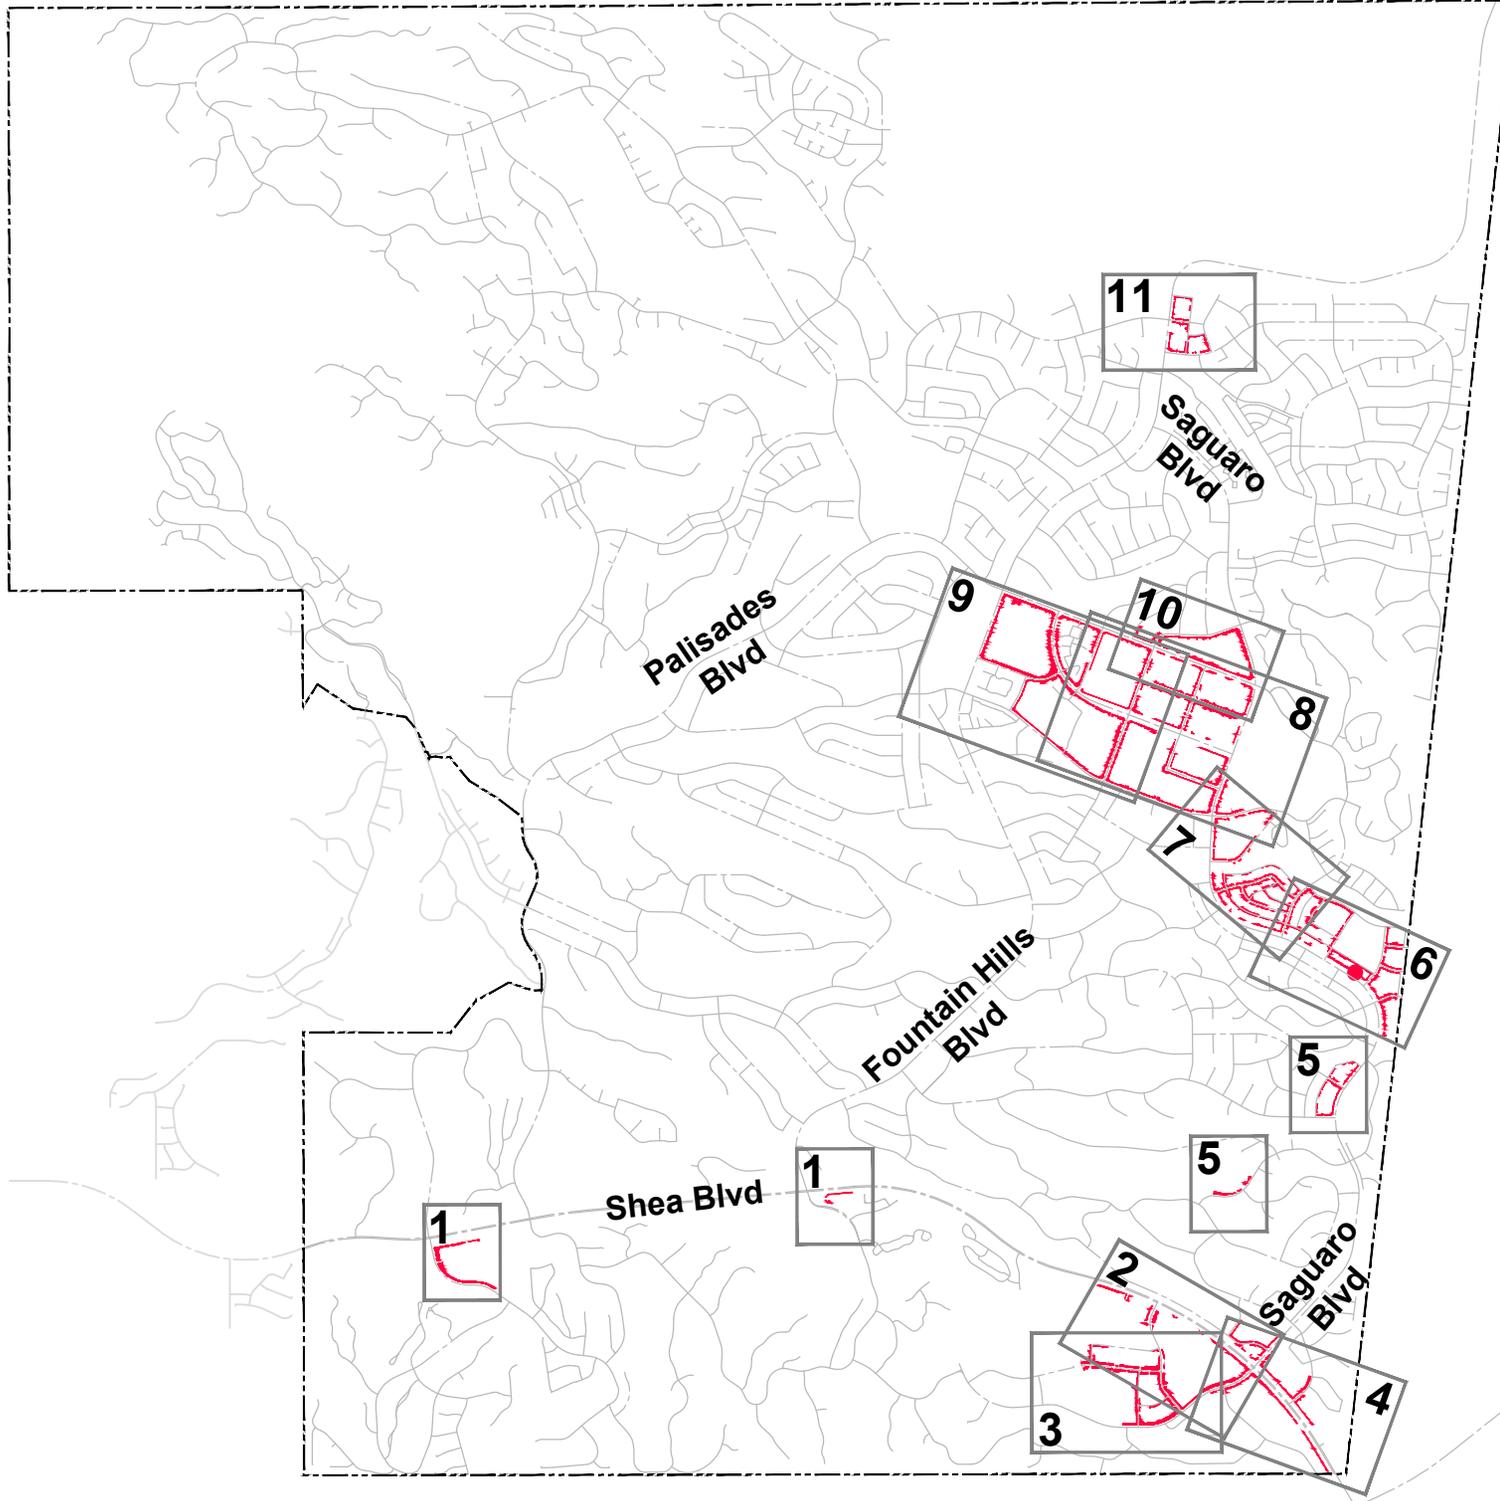



DEVELOPMENT SERVICES

MAP 1

COMMERCIAL & INDUSTRIAL

TEMPORARY SIGNAGE ALONG THE PROPERTY FRONTAGE & RIGHT-OF-WAY

 AREA WHERE A-FRAME, POST
AND BOARD, AND YARD
SIGNS ARE PERMITTED

LEGEND:


LOTLINE 
RIGHT OF WAY 
FLOODPLAIN 

DRAFT



0 75' 150'

SCALE: 1" = 150'

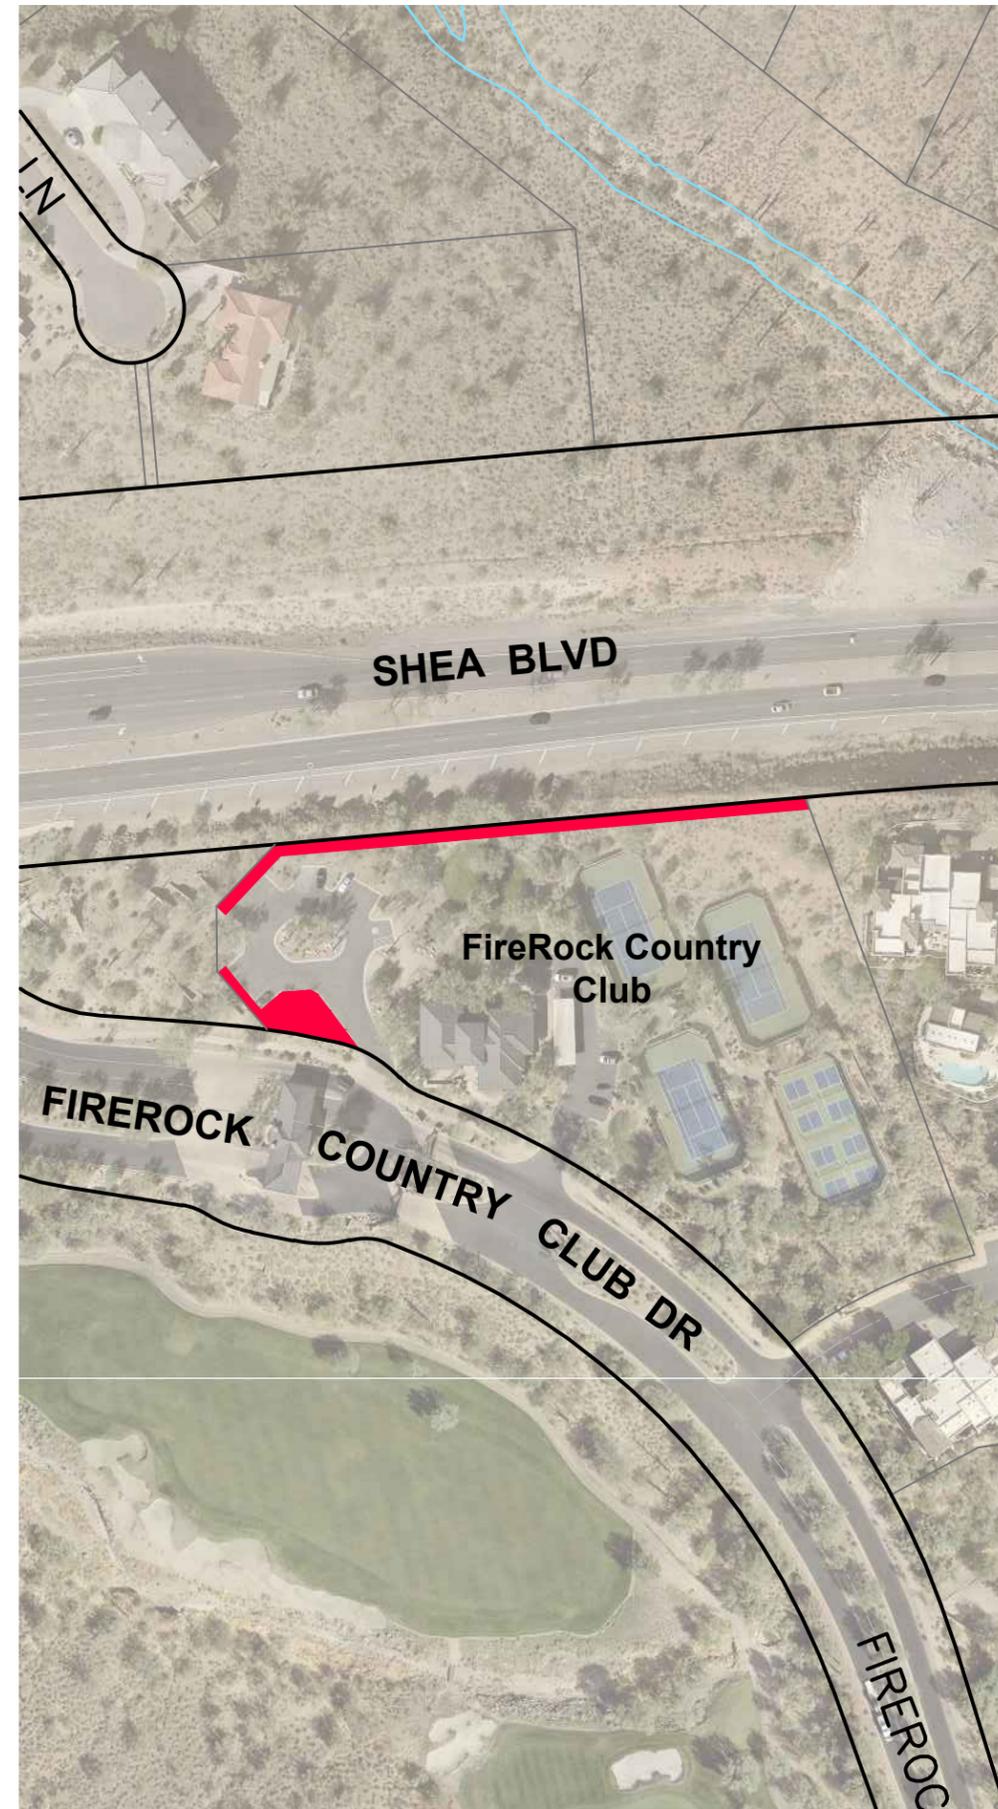



DEVELOPMENT SERVICES

MAP 2

COMMERCIAL & INDUSTRIAL

TEMPORARY SIGNAGE ALONG THE PROPERTY FRONTAGE & RIGHT-OF-WAY

 AREA WHERE A-FRAME, POST AND BOARD, AND YARD SIGNS ARE PERMITTED

 DESIGNATED FLOODPLAIN AREA, SIGNS IN THESE AREAS COULD BE PROBLEMATIC AND MAY NOT BE ALLOWED.

LEGEND:


LOTLINE 
RIGHT OF WAY 
FLOODPLAIN 

DRAFT



0 125' 250'

SCALE: 1" = 250'

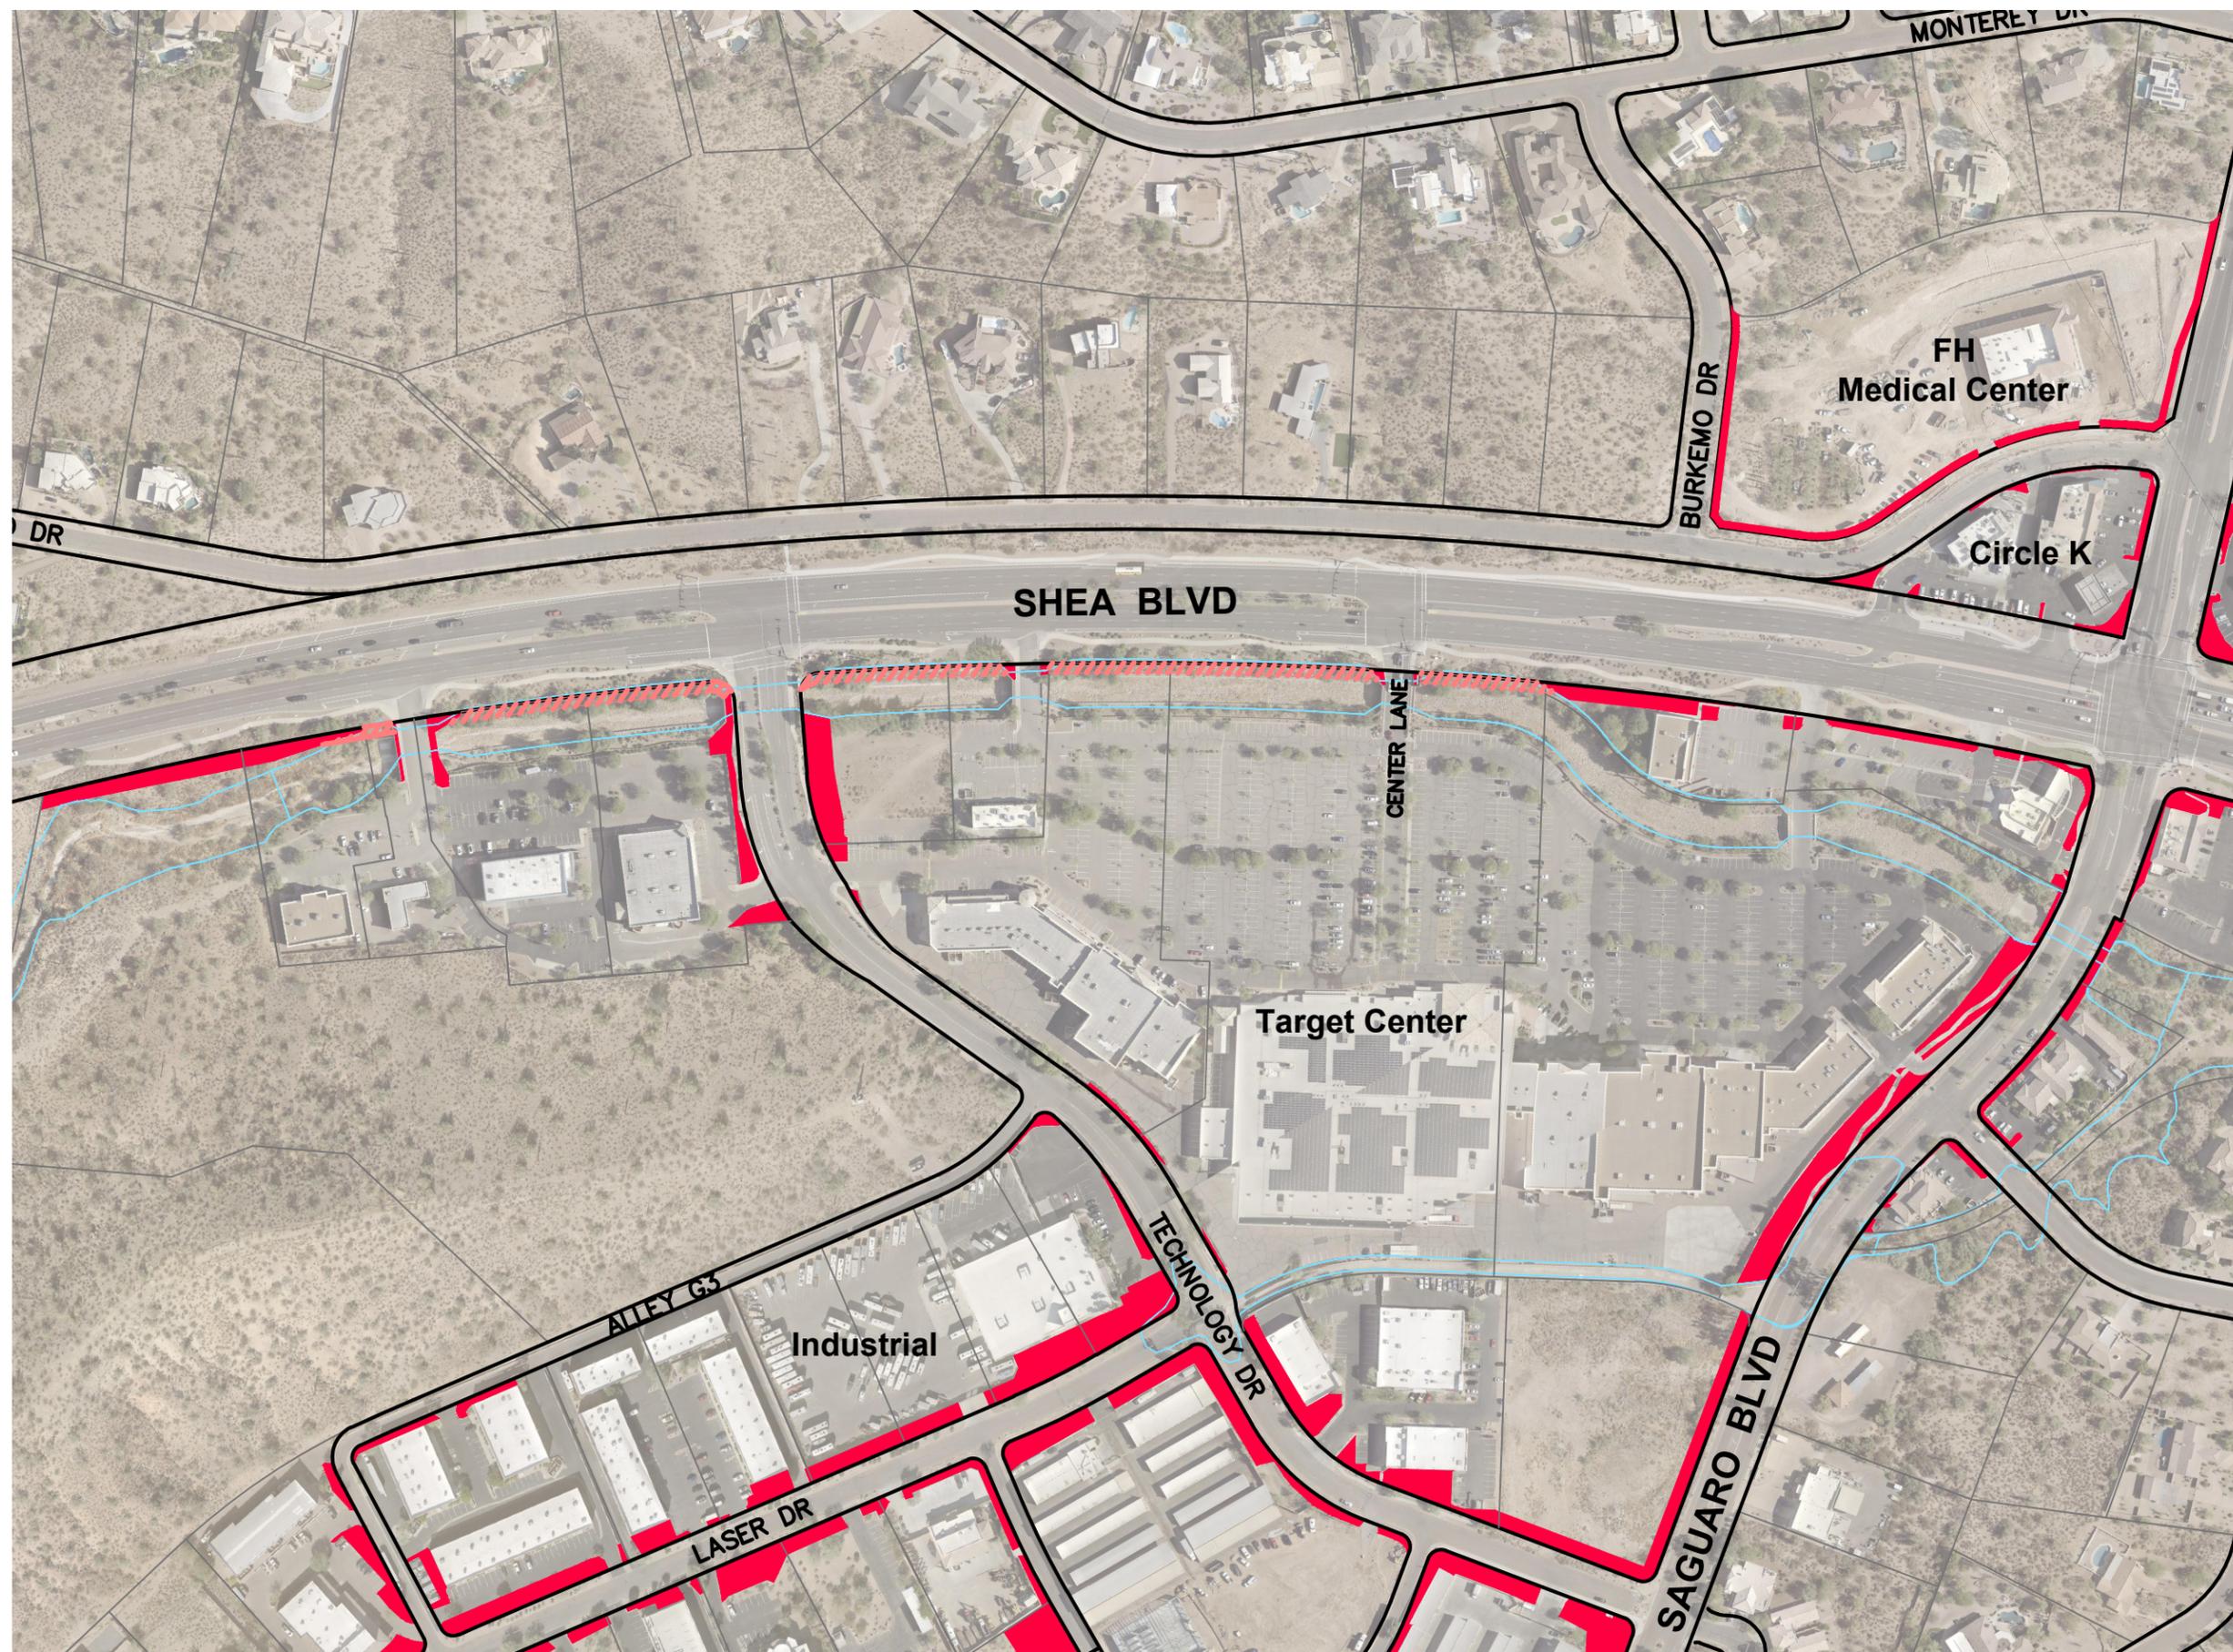



DEVELOPMENT SERVICES

MAP 3

COMMERCIAL & INDUSTRIAL

TEMPORARY SIGNAGE ALONG THE PROPERTY FRONTAGE & RIGHT-OF-WAY

 AREA WHERE A-FRAME, POST AND BOARD, AND YARD SIGNS ARE PERMITTED

LEGEND:


- LOTLINE 
- RIGHT OF WAY 
- FLOODPLAIN 

DRAFT



0 87.5' 175'

SCALE: 1" = 175'

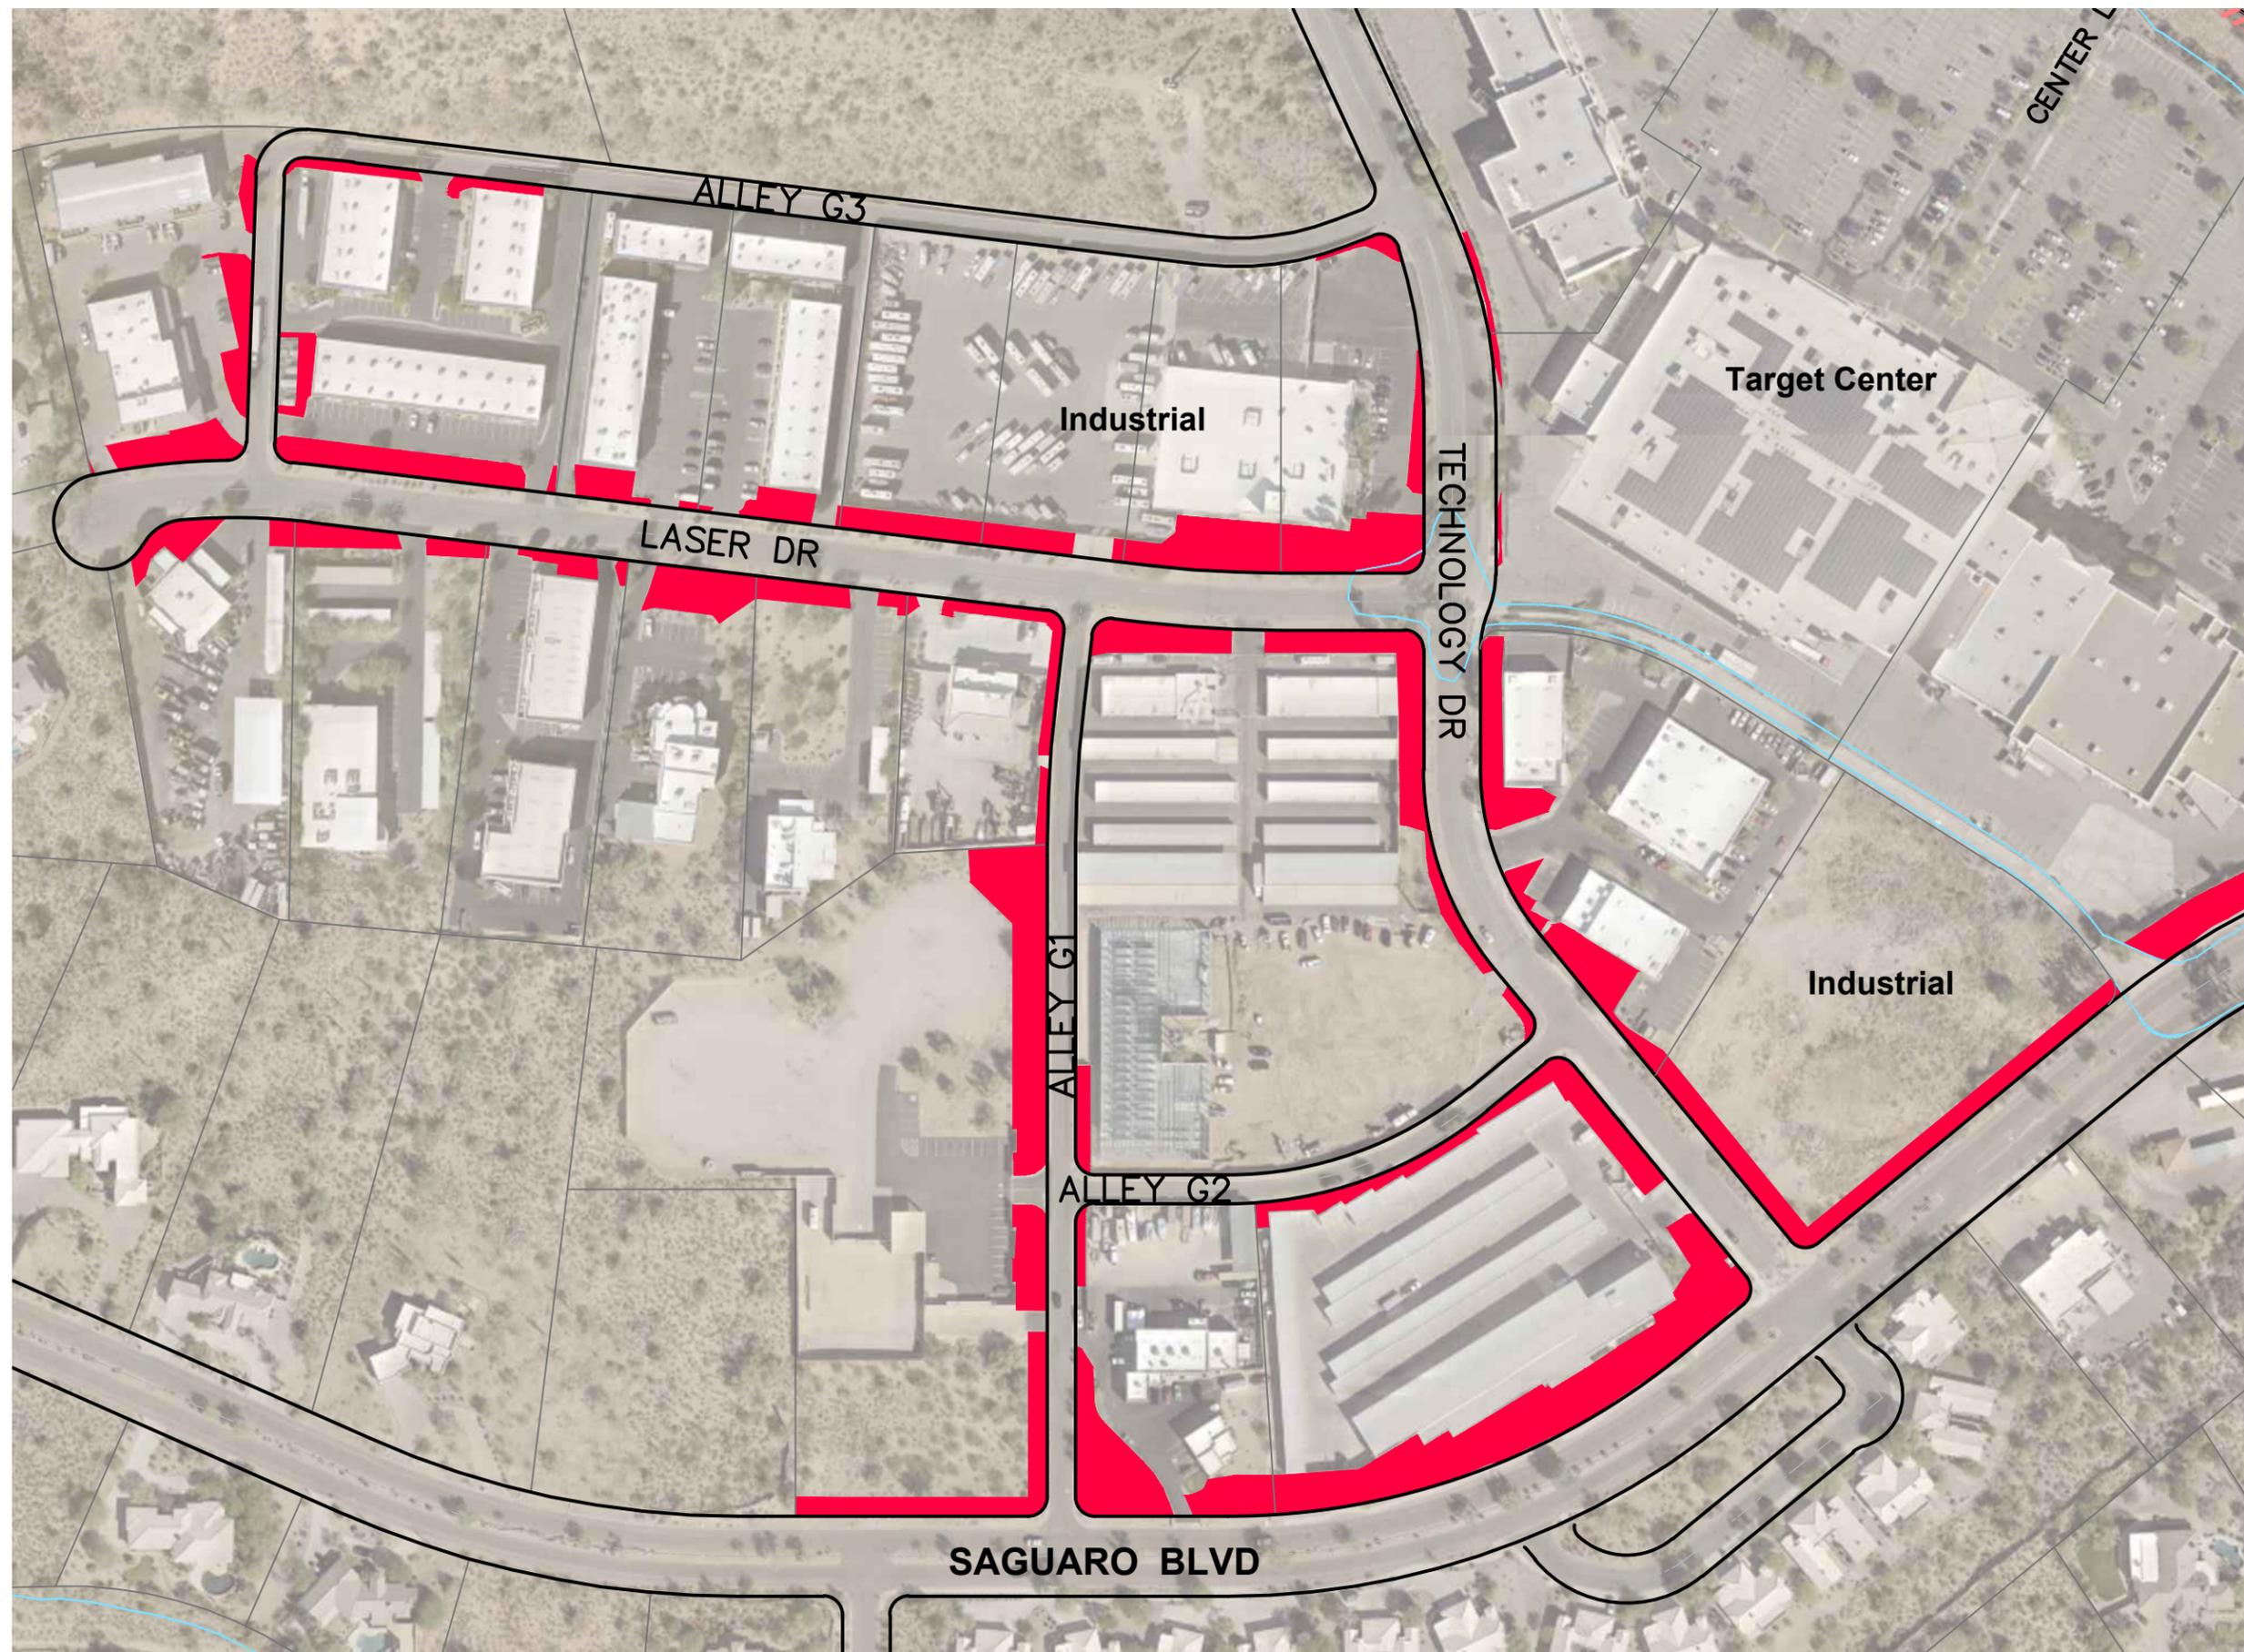



DEVELOPMENT SERVICES

MAP 4

COMMERCIAL & INDUSTRIAL

TEMPORARY SIGNAGE ALONG THE PROPERTY FRONTAGE & RIGHT-OF-WAY

 AREA WHERE A-FRAME, POST
AND BOARD, AND YARD
SIGNS ARE PERMITTED

LEGEND:


LOTLINE 
RIGHT OF WAY 
FLOODPLAIN 

DRAFT



0 100' 200'

SCALE: 1" = 200'

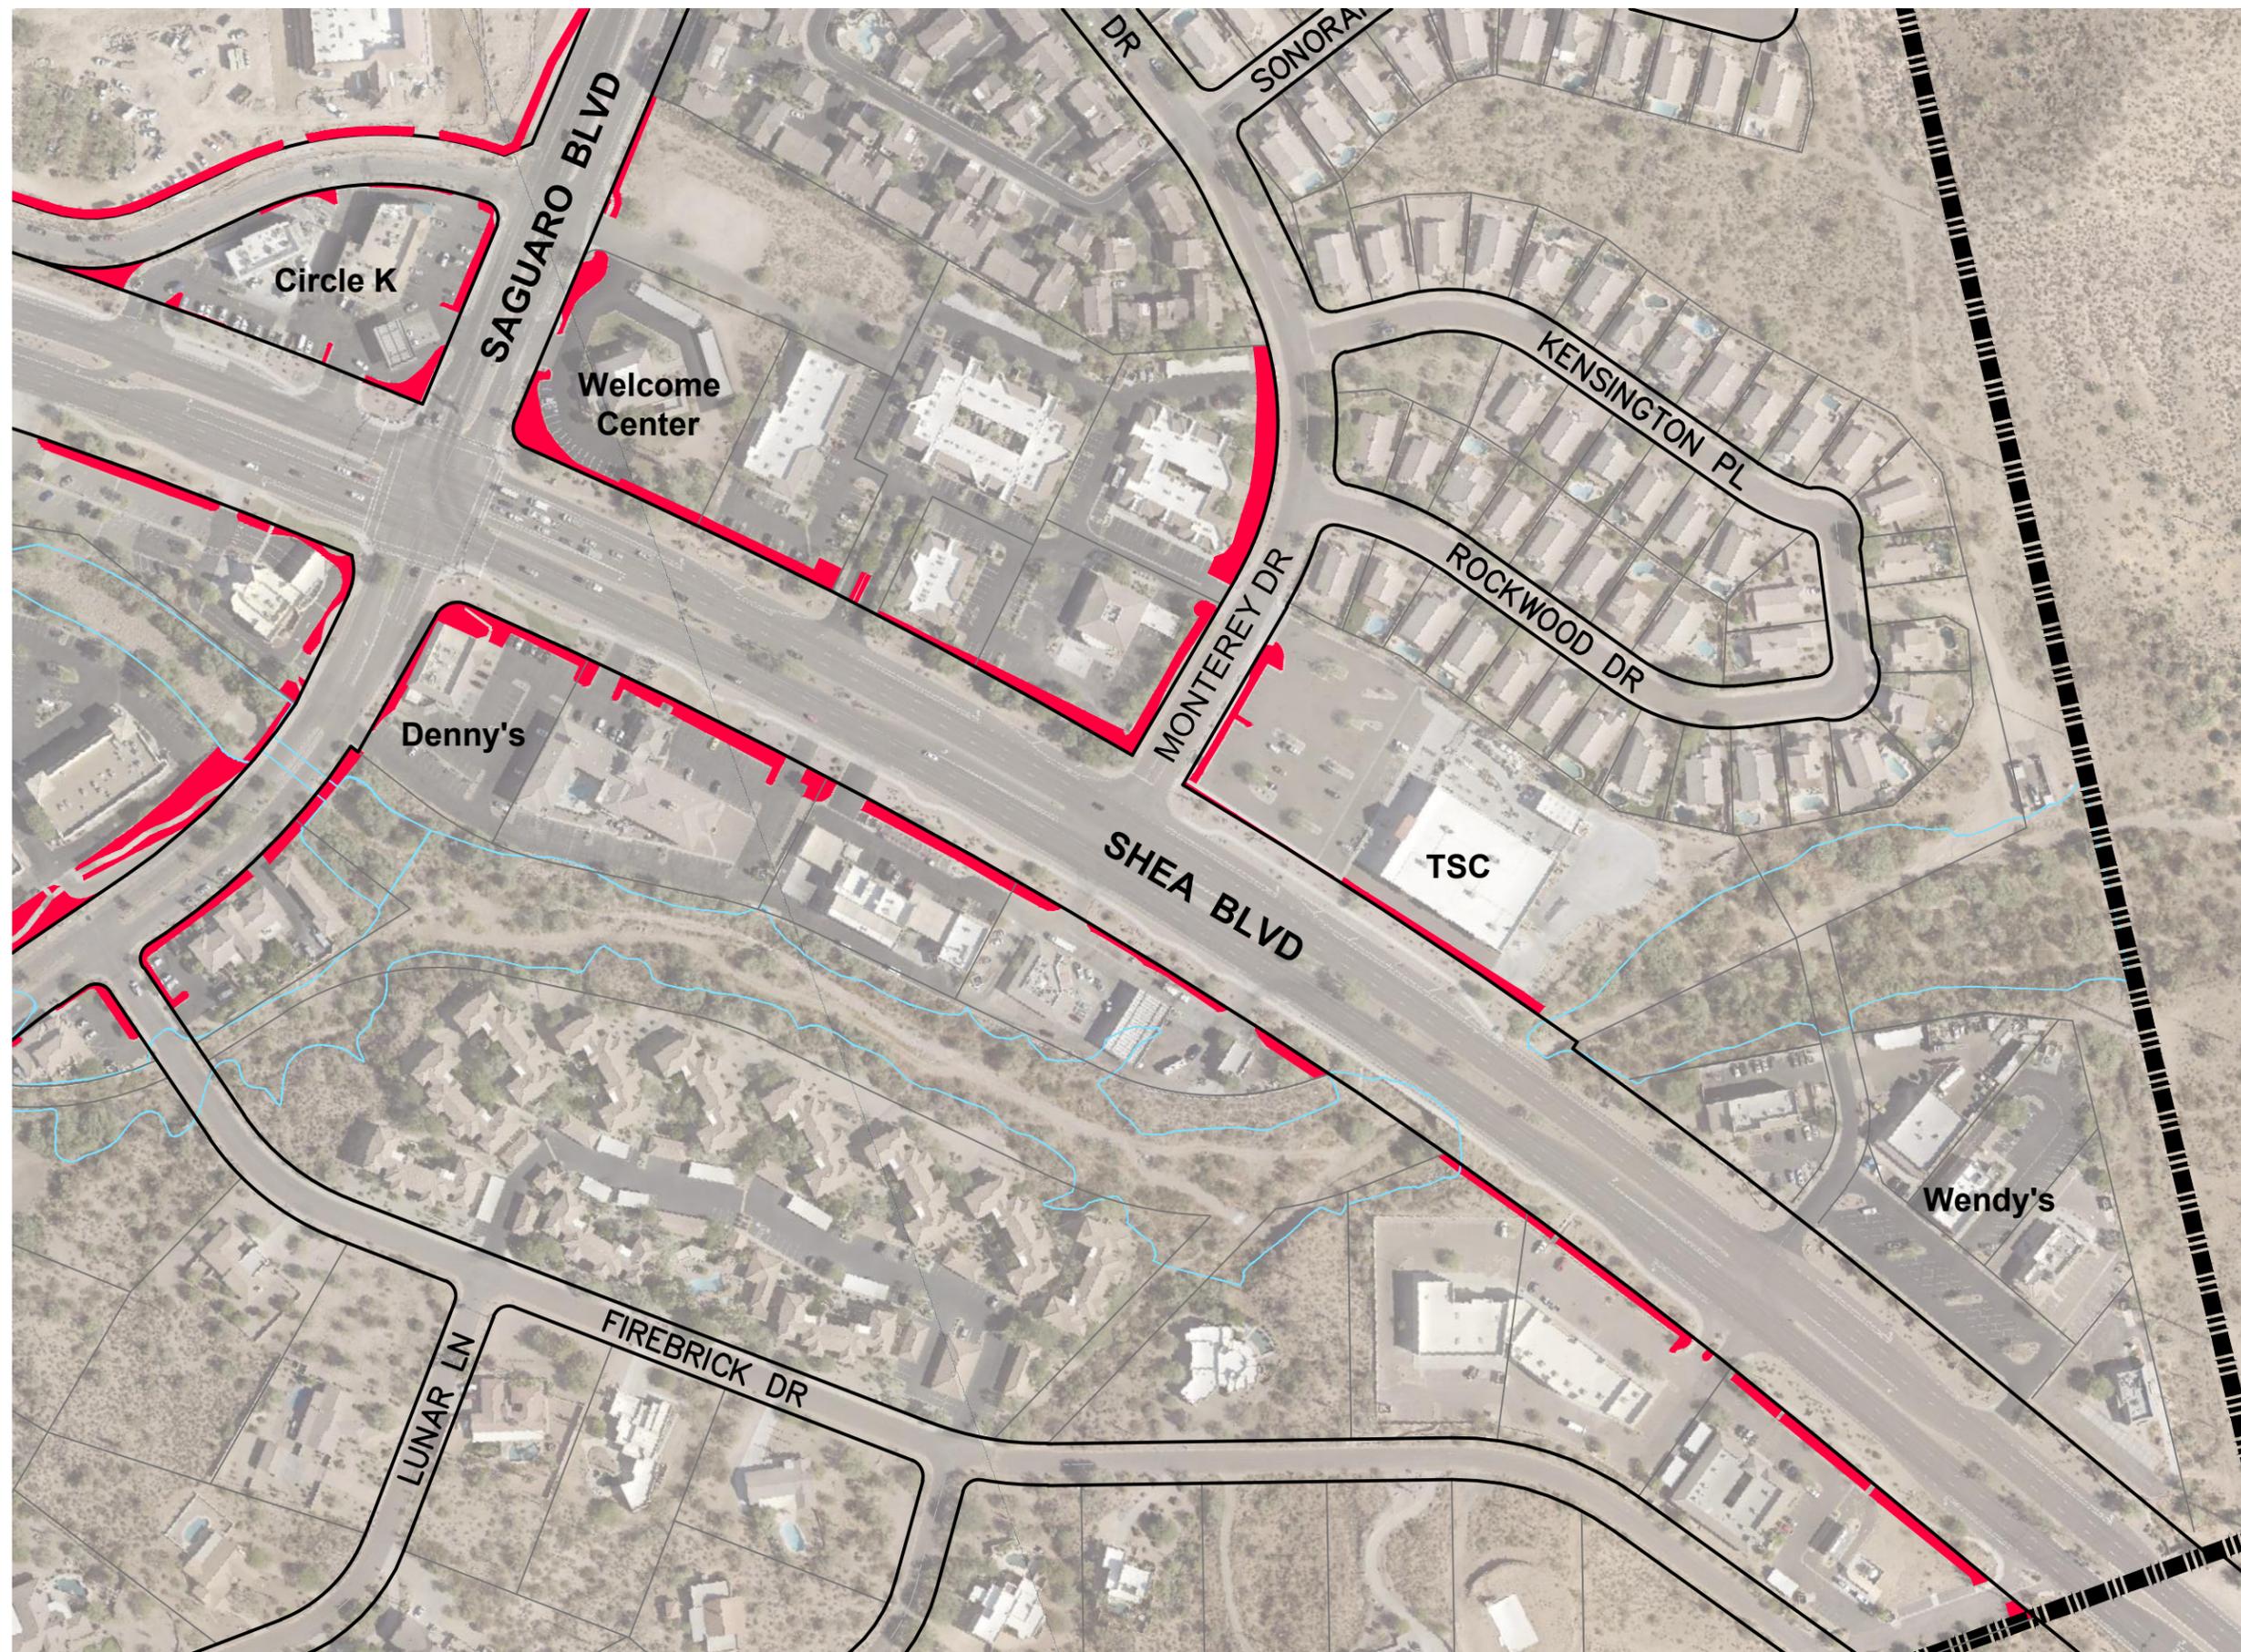



DEVELOPMENT SERVICES

MAP 5

COMMERCIAL & INDUSTRIAL

TEMPORARY SIGNAGE ALONG THE PROPERTY FRONTAGE & RIGHT-OF-WAY

 AREA WHERE A-FRAME, POST
AND BOARD, AND YARD
SIGNS ARE PERMITTED

LEGEND:



LOTLINE 
RIGHT OF WAY 
FLOODPLAIN 

DRAFT



0 75' 150'

SCALE: 1" = 150'

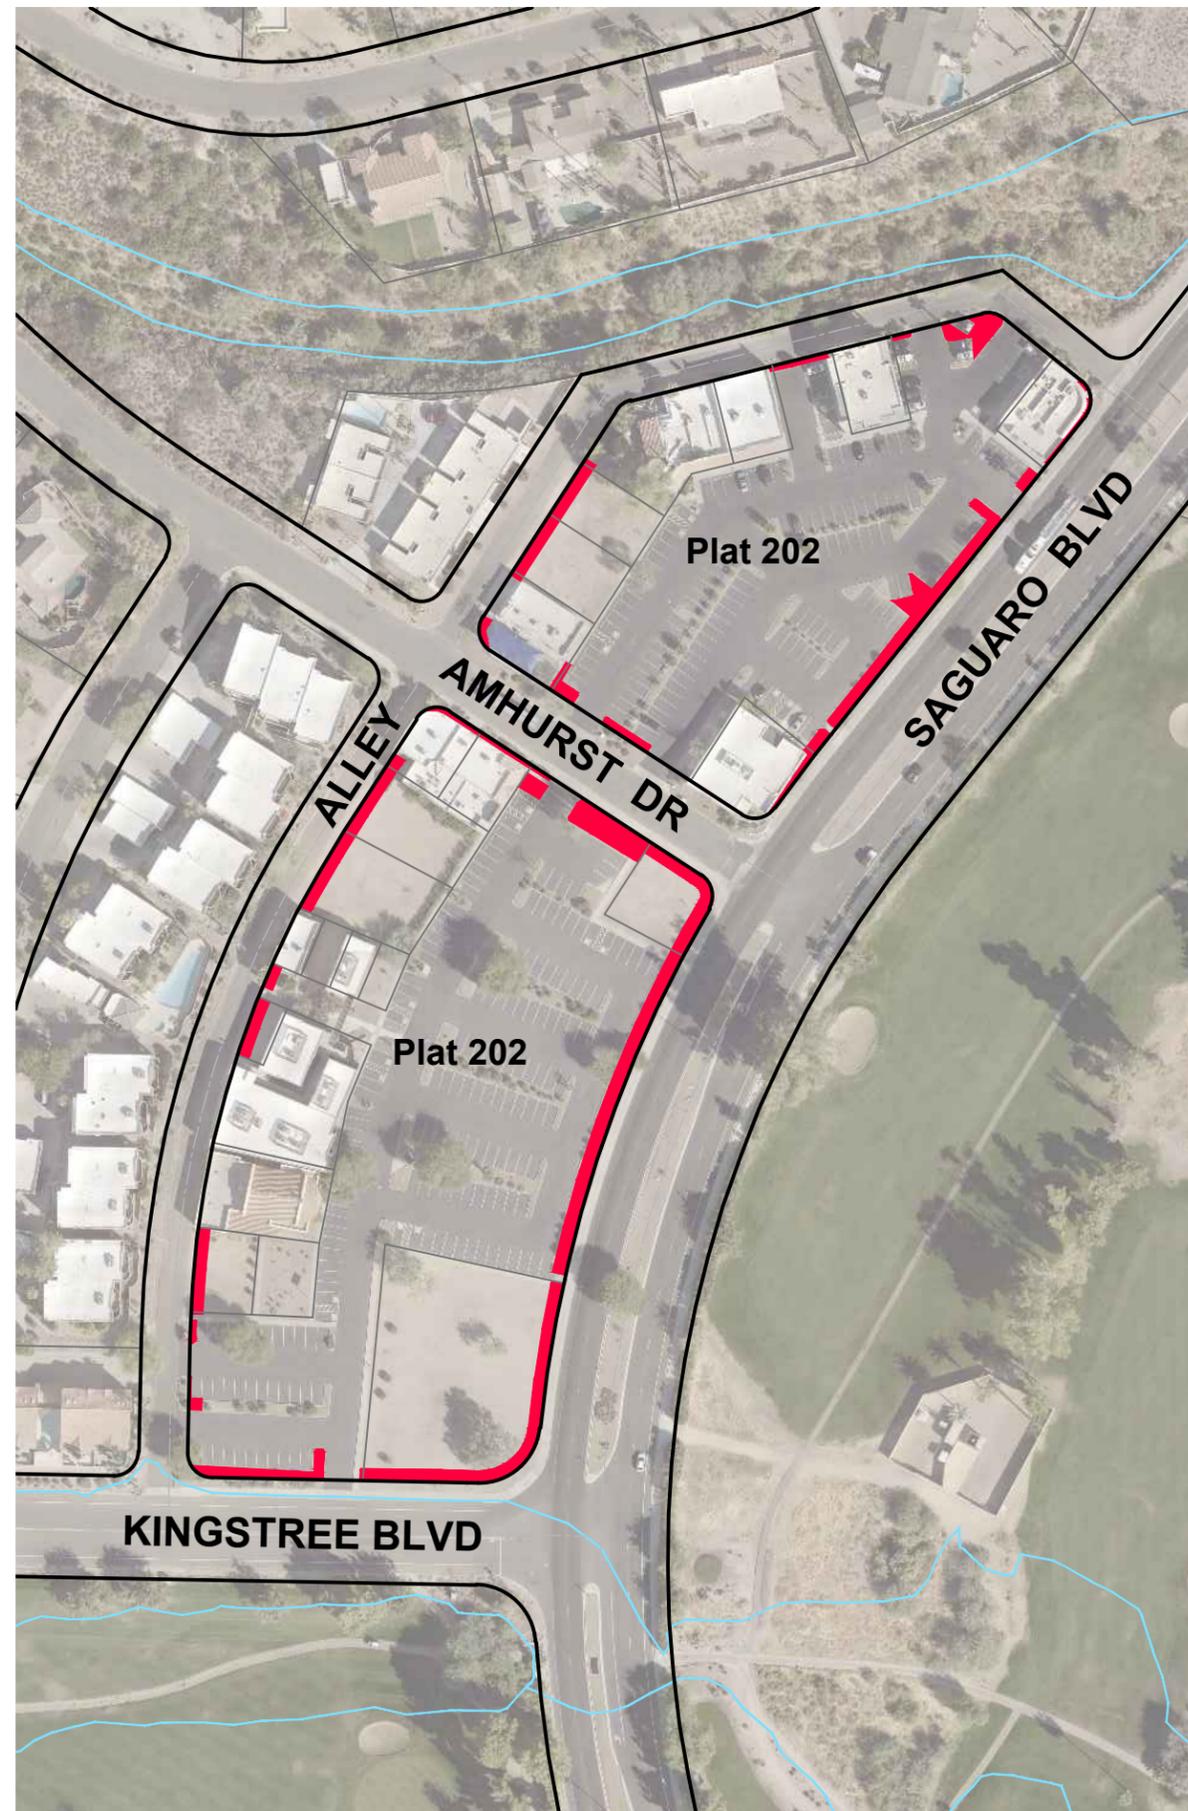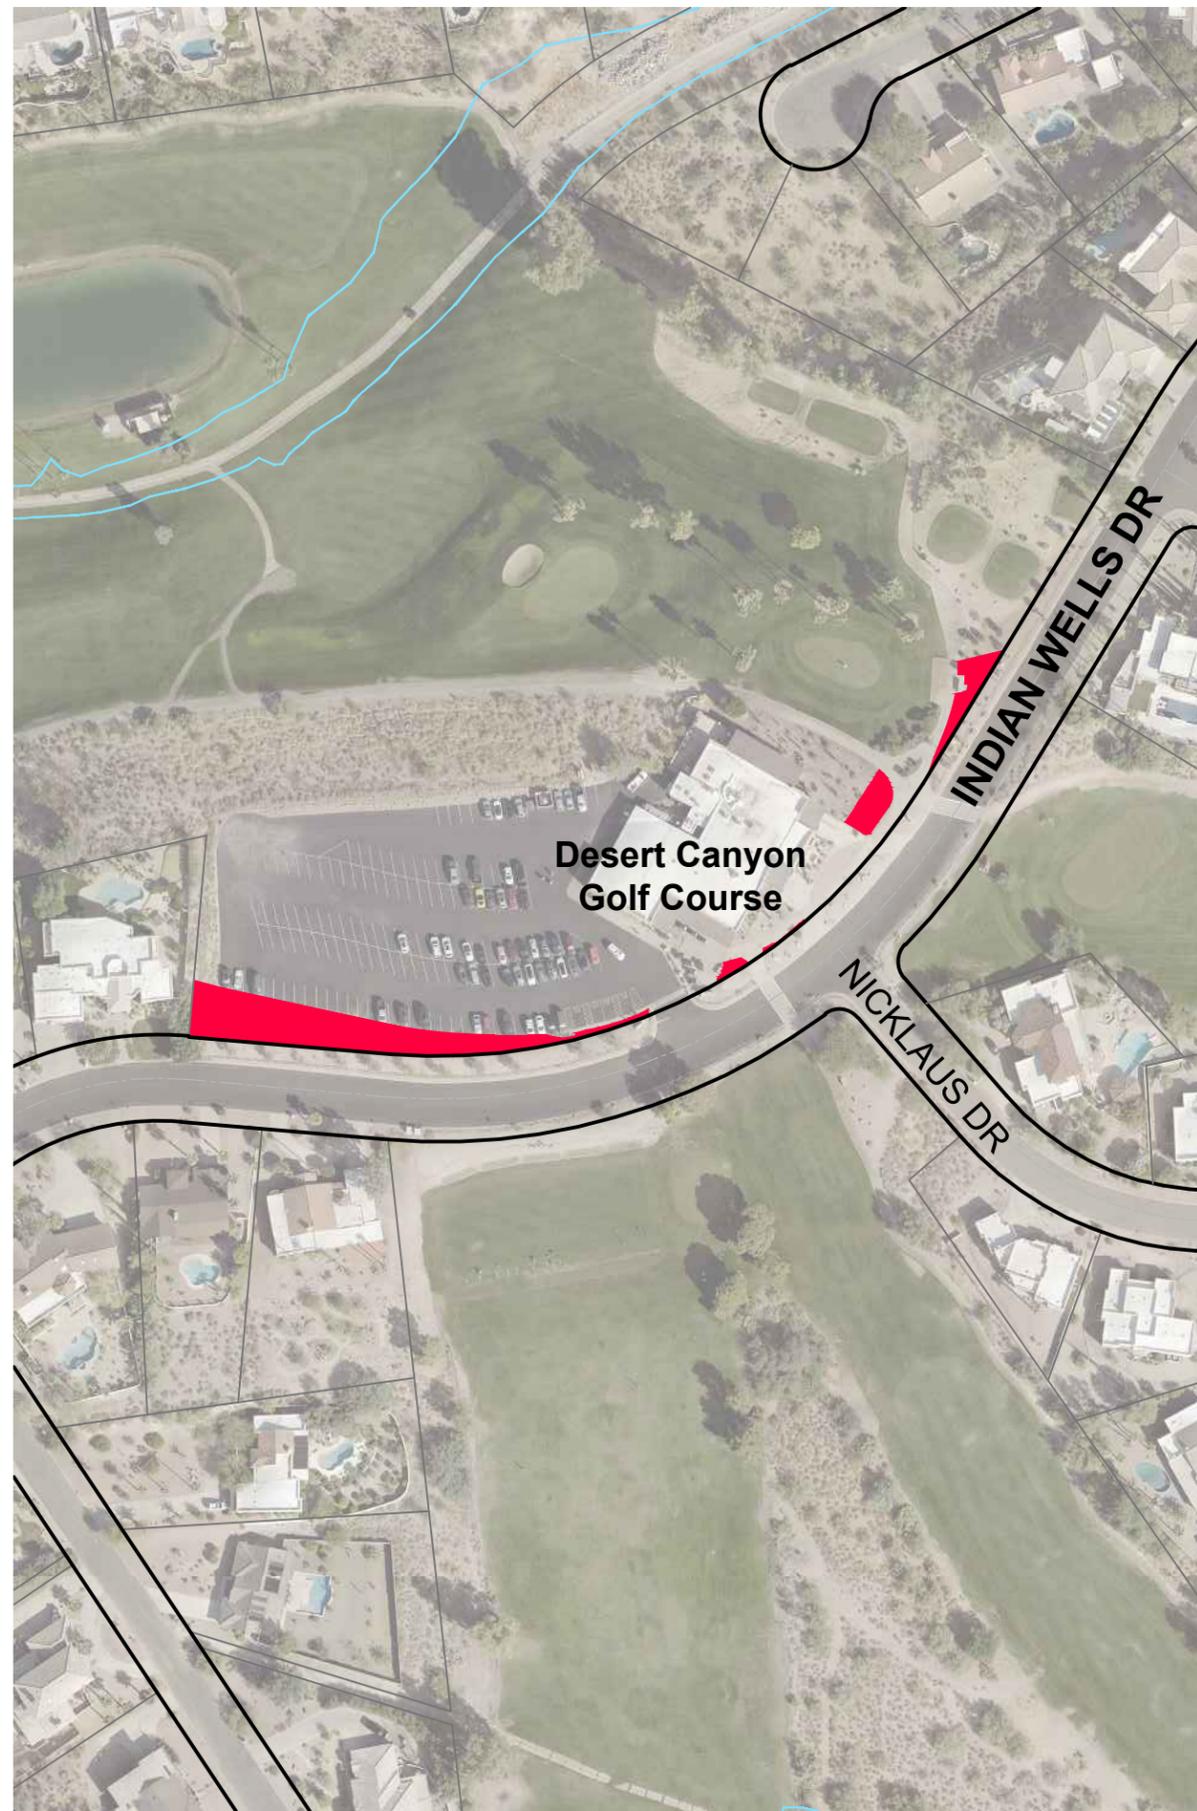



DEVELOPMENT SERVICES

MAP 6

COMMERCIAL & INDUSTRIAL

TEMPORARY SIGNAGE ALONG THE PROPERTY FRONTAGE & RIGHT-OF-WAY

 AREA WHERE A-FRAME, POST
AND BOARD, AND YARD
SIGNS ARE PERMITTED

LEGEND:


LOTLINE 
RIGHT OF WAY 
FLOODPLAIN 

DRAFT



0 100' 200'

SCALE: 1" = 200'

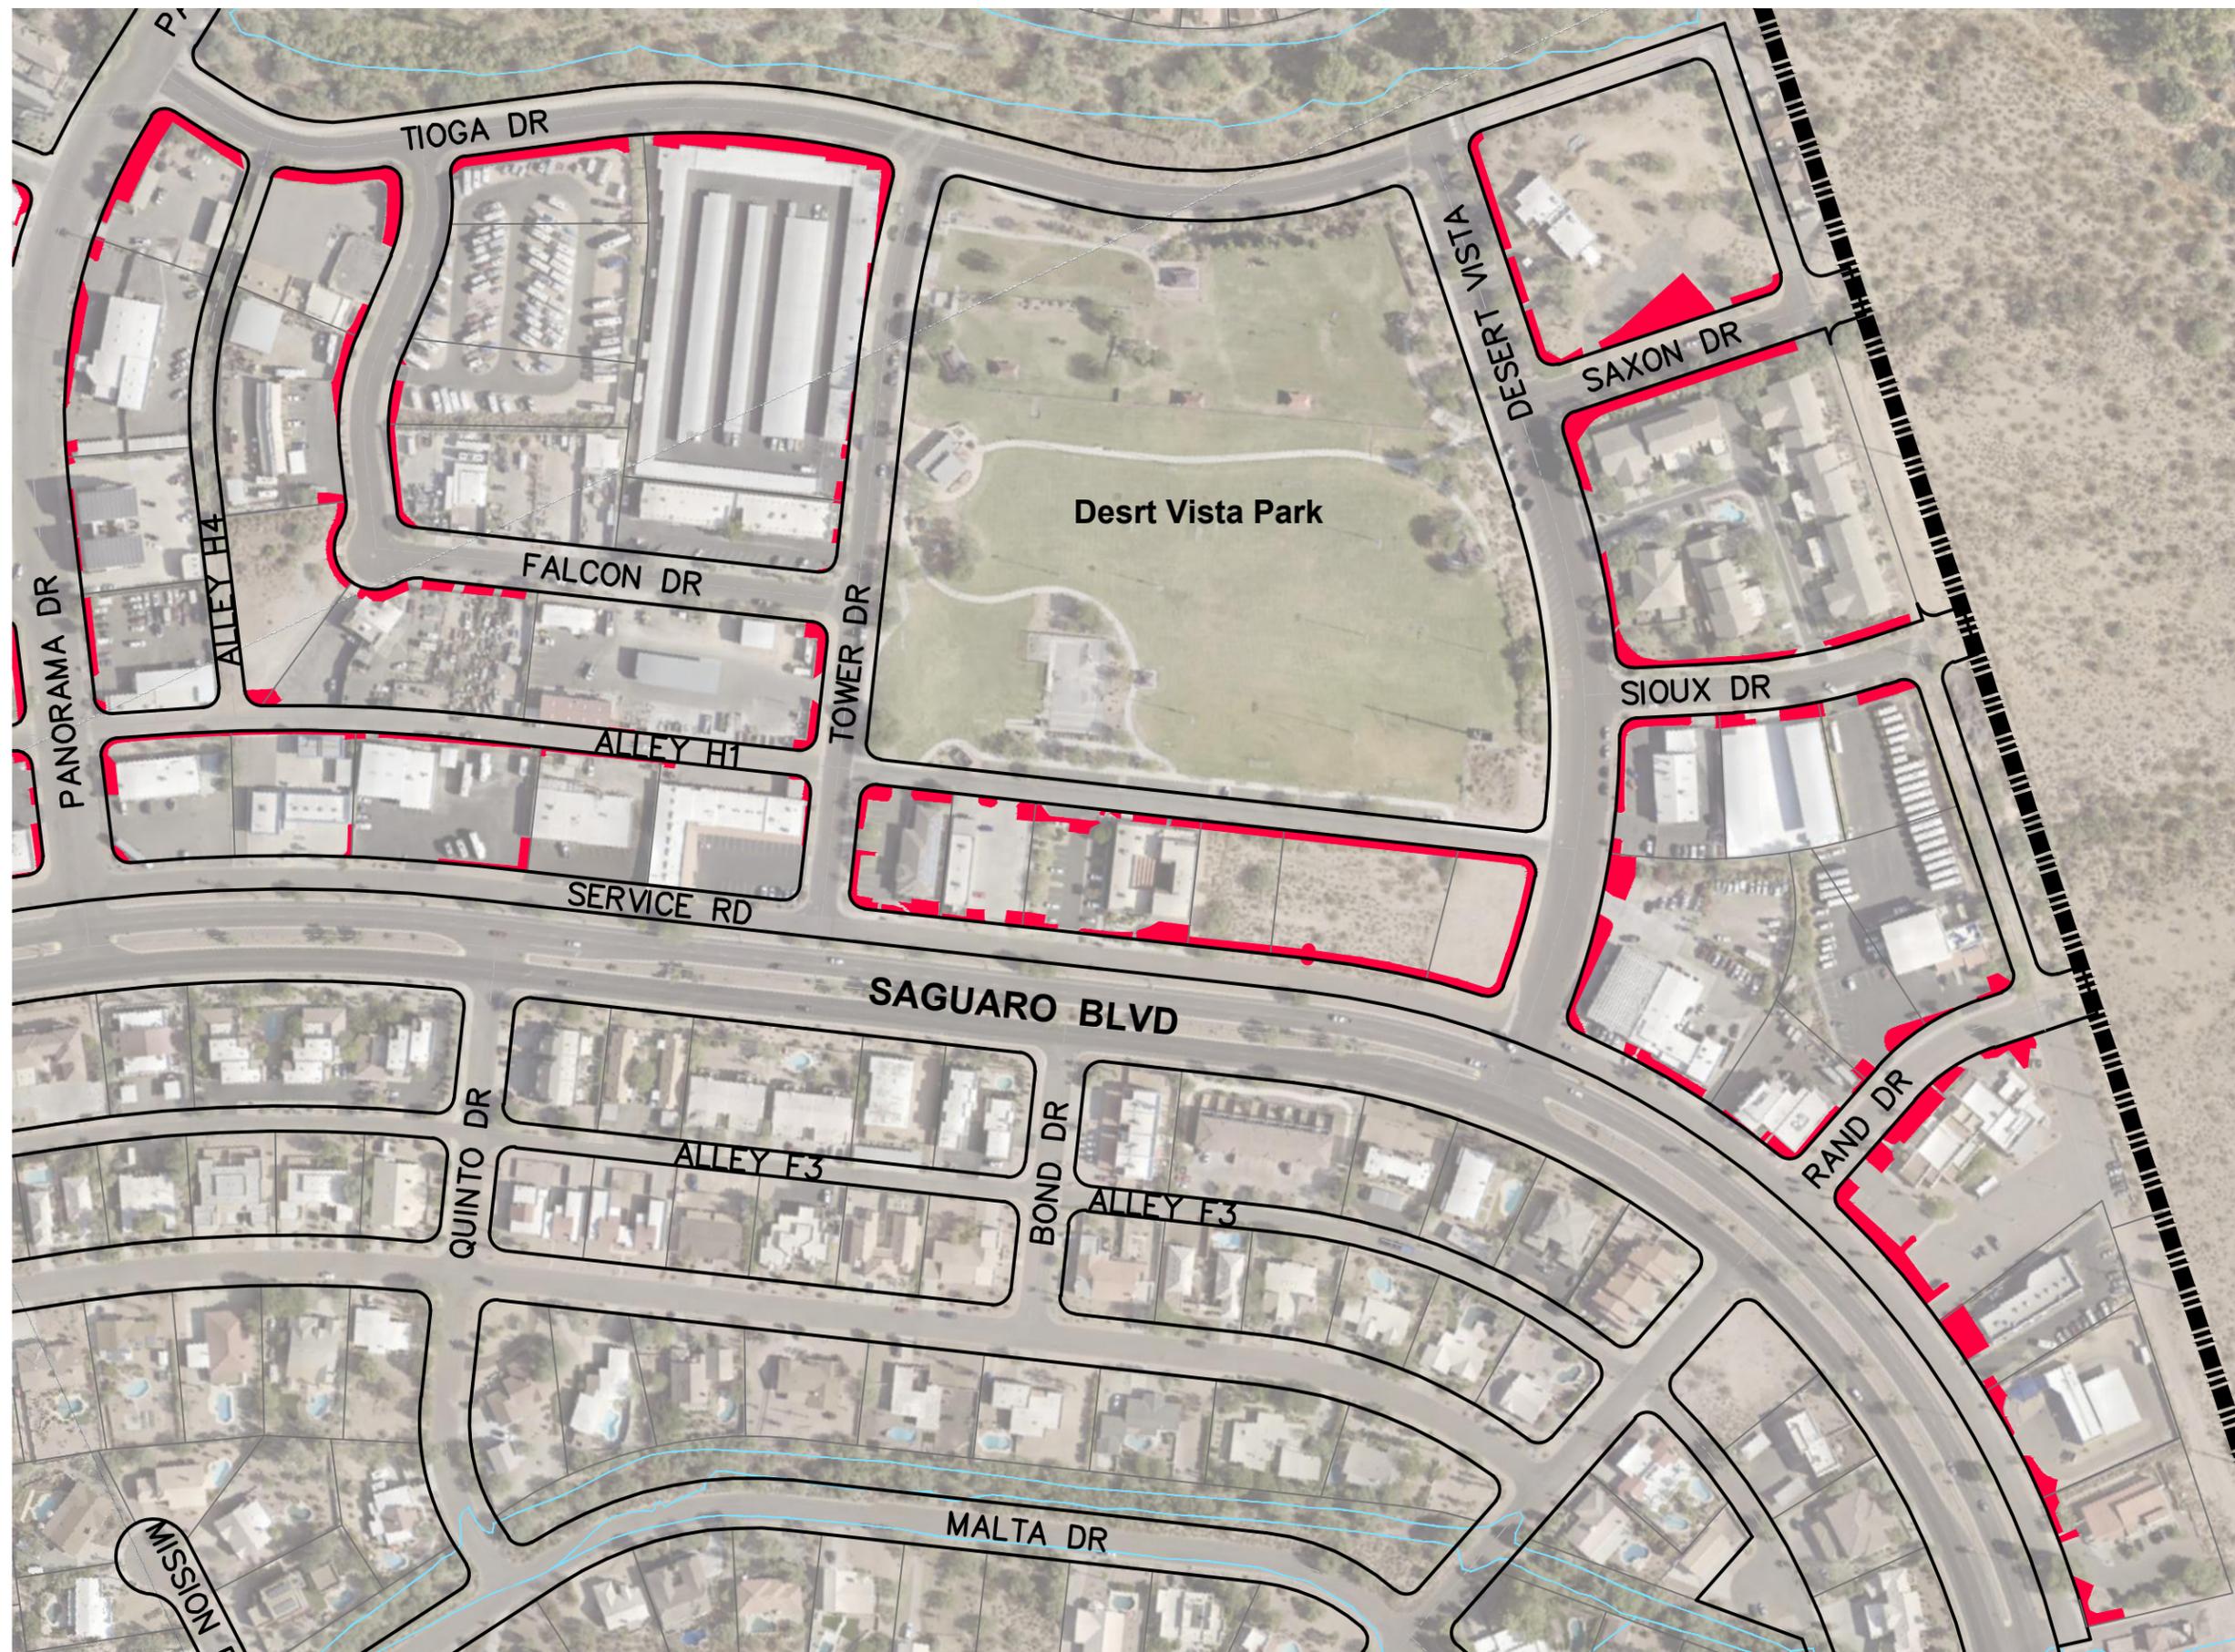



DEVELOPMENT SERVICES

MAP 7

COMMERCIAL & INDUSTRIAL

TEMPORARY SIGNAGE ALONG THE PROPERTY FRONTAGE & RIGHT-OF-WAY

 AREA WHERE A-FRAME, POST
AND BOARD, AND YARD
SIGNS ARE PERMITTED

LEGEND:


LOTLINE 
RIGHT OF WAY 
FLOODPLAIN 

DRAFT



0 100' 200'

SCALE: 1" = 200'

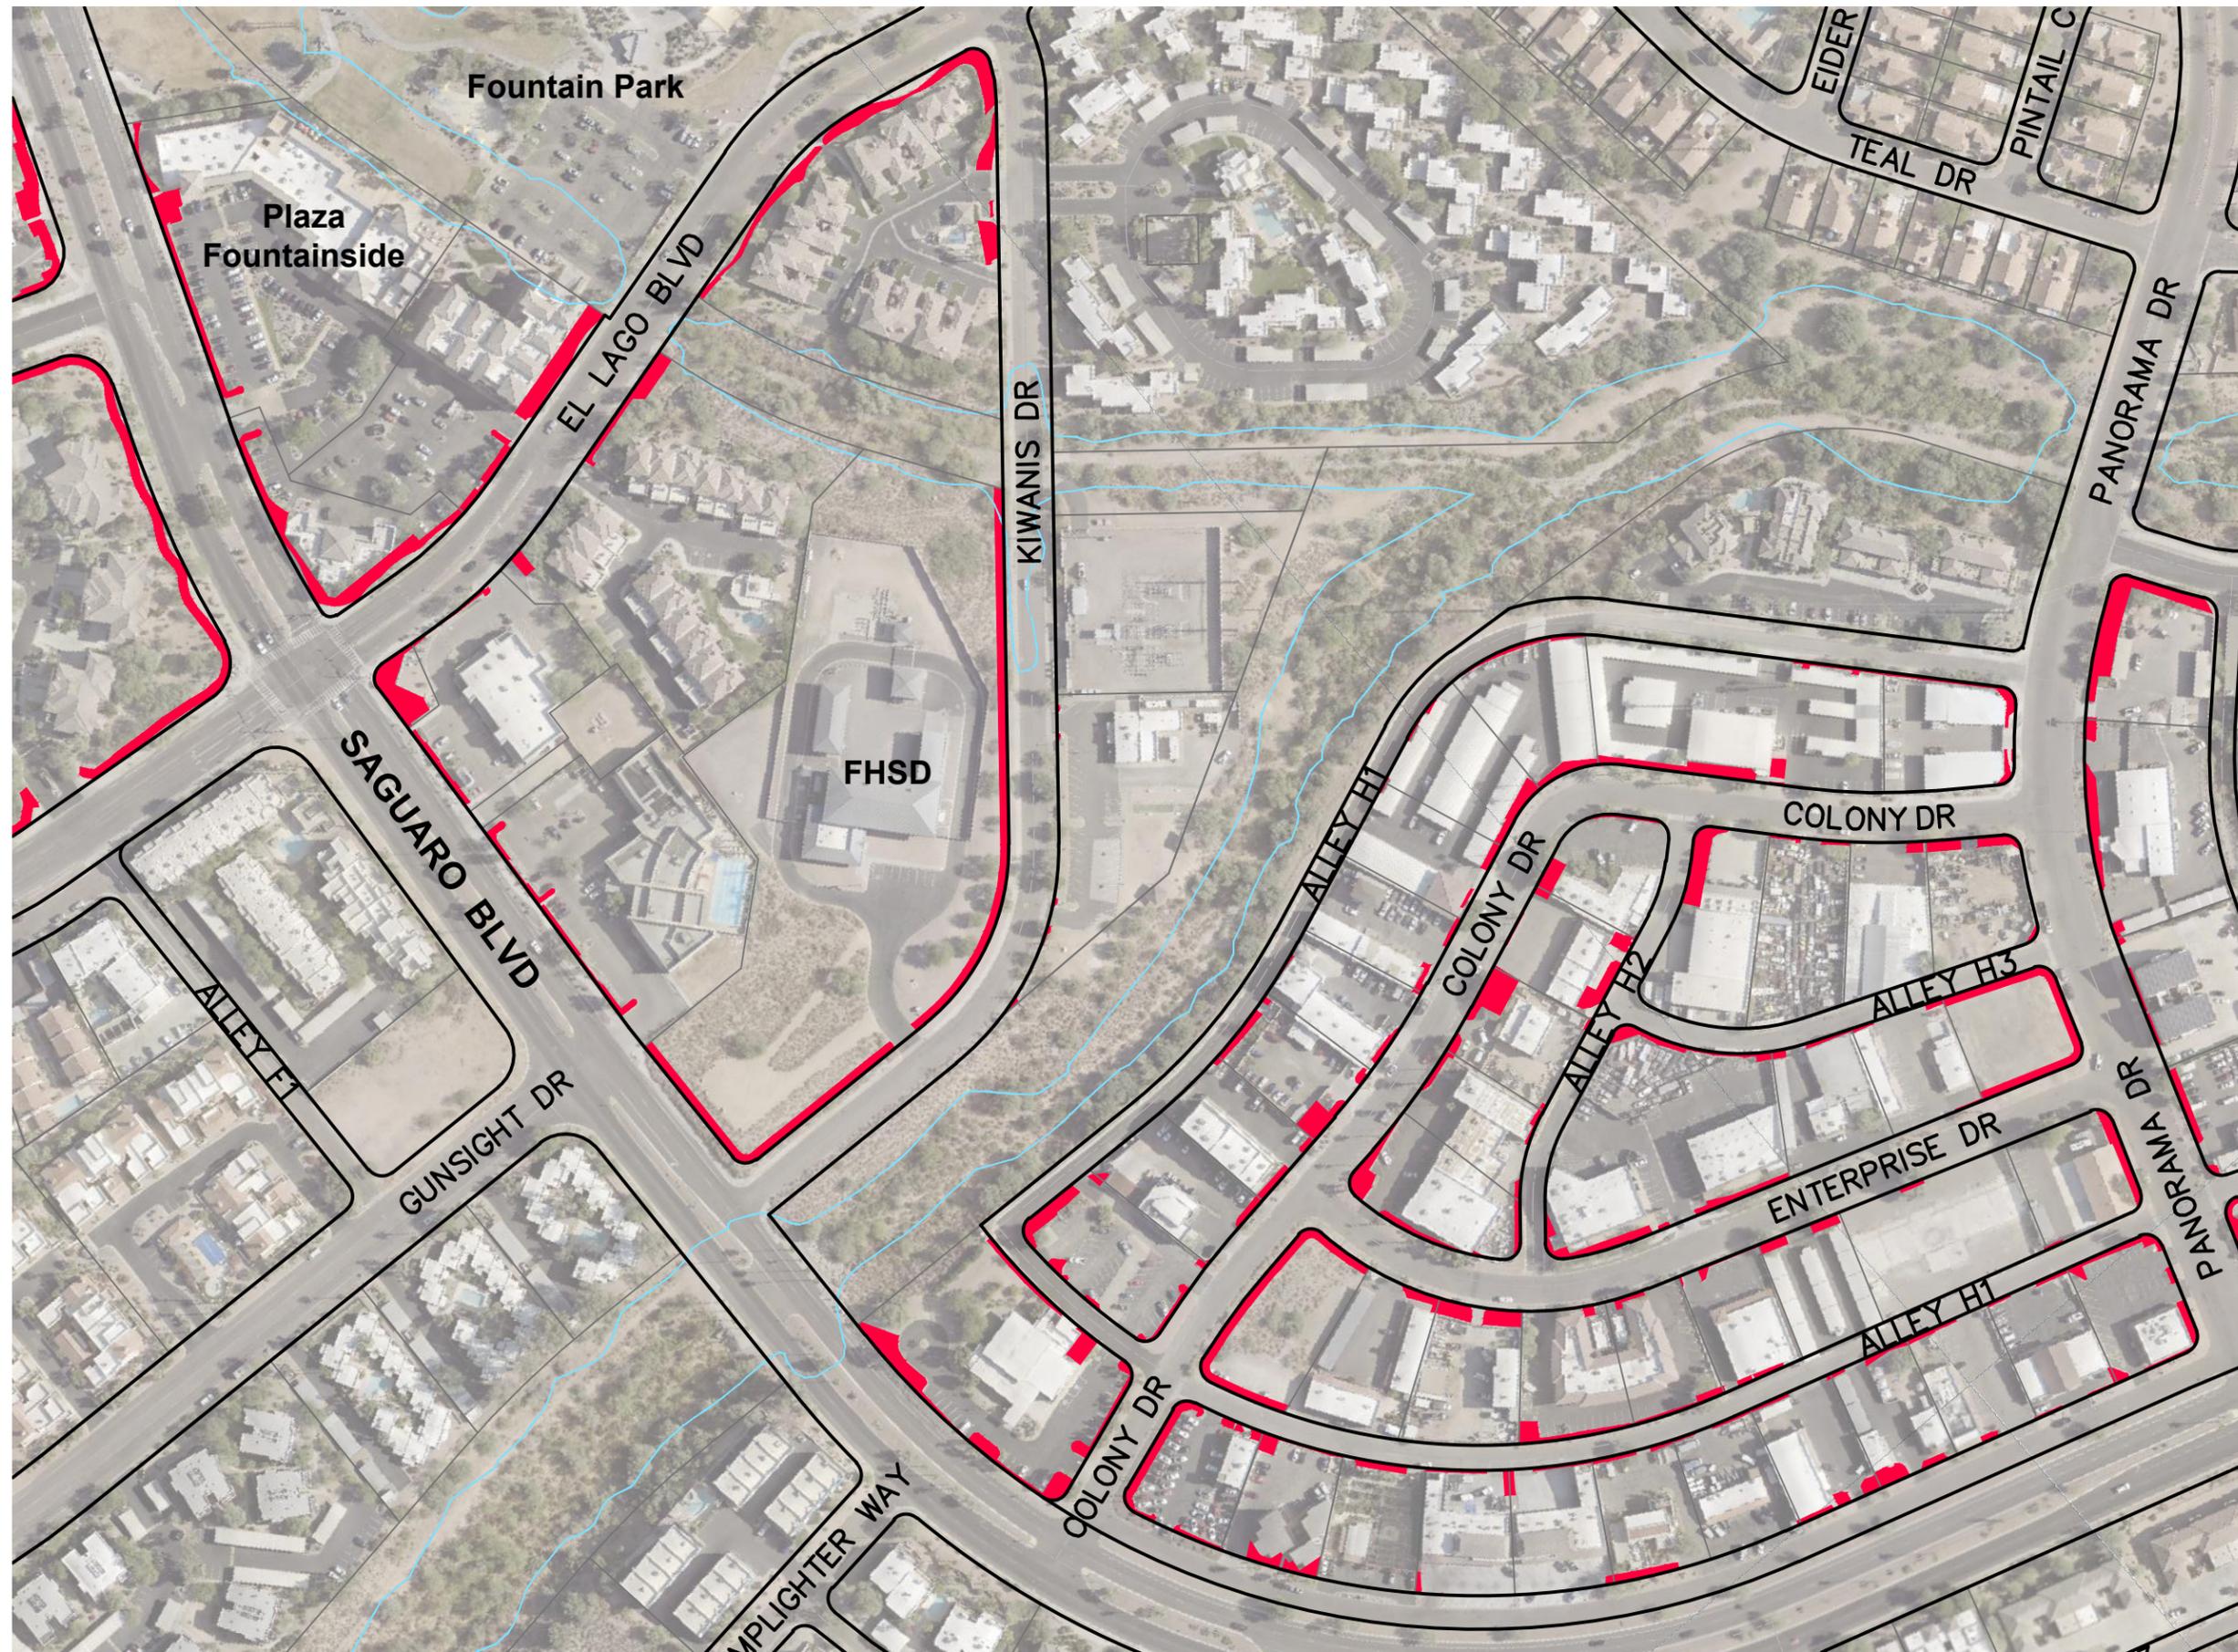



DEVELOPMENT SERVICES

MAP 8

COMMERCIAL & INDUSTRIAL

TEMPORARY SIGNAGE ALONG THE PROPERTY FRONTAGE & RIGHT-OF-WAY

 AREA WHERE A-FRAME, POST AND BOARD, AND YARD SIGNS ARE PERMITTED

LEGEND:


LOTLINE 
RIGHT OF WAY 
FLOODPLAIN 

DRAFT



0 150' 300'

SCALE: 1" = 300'

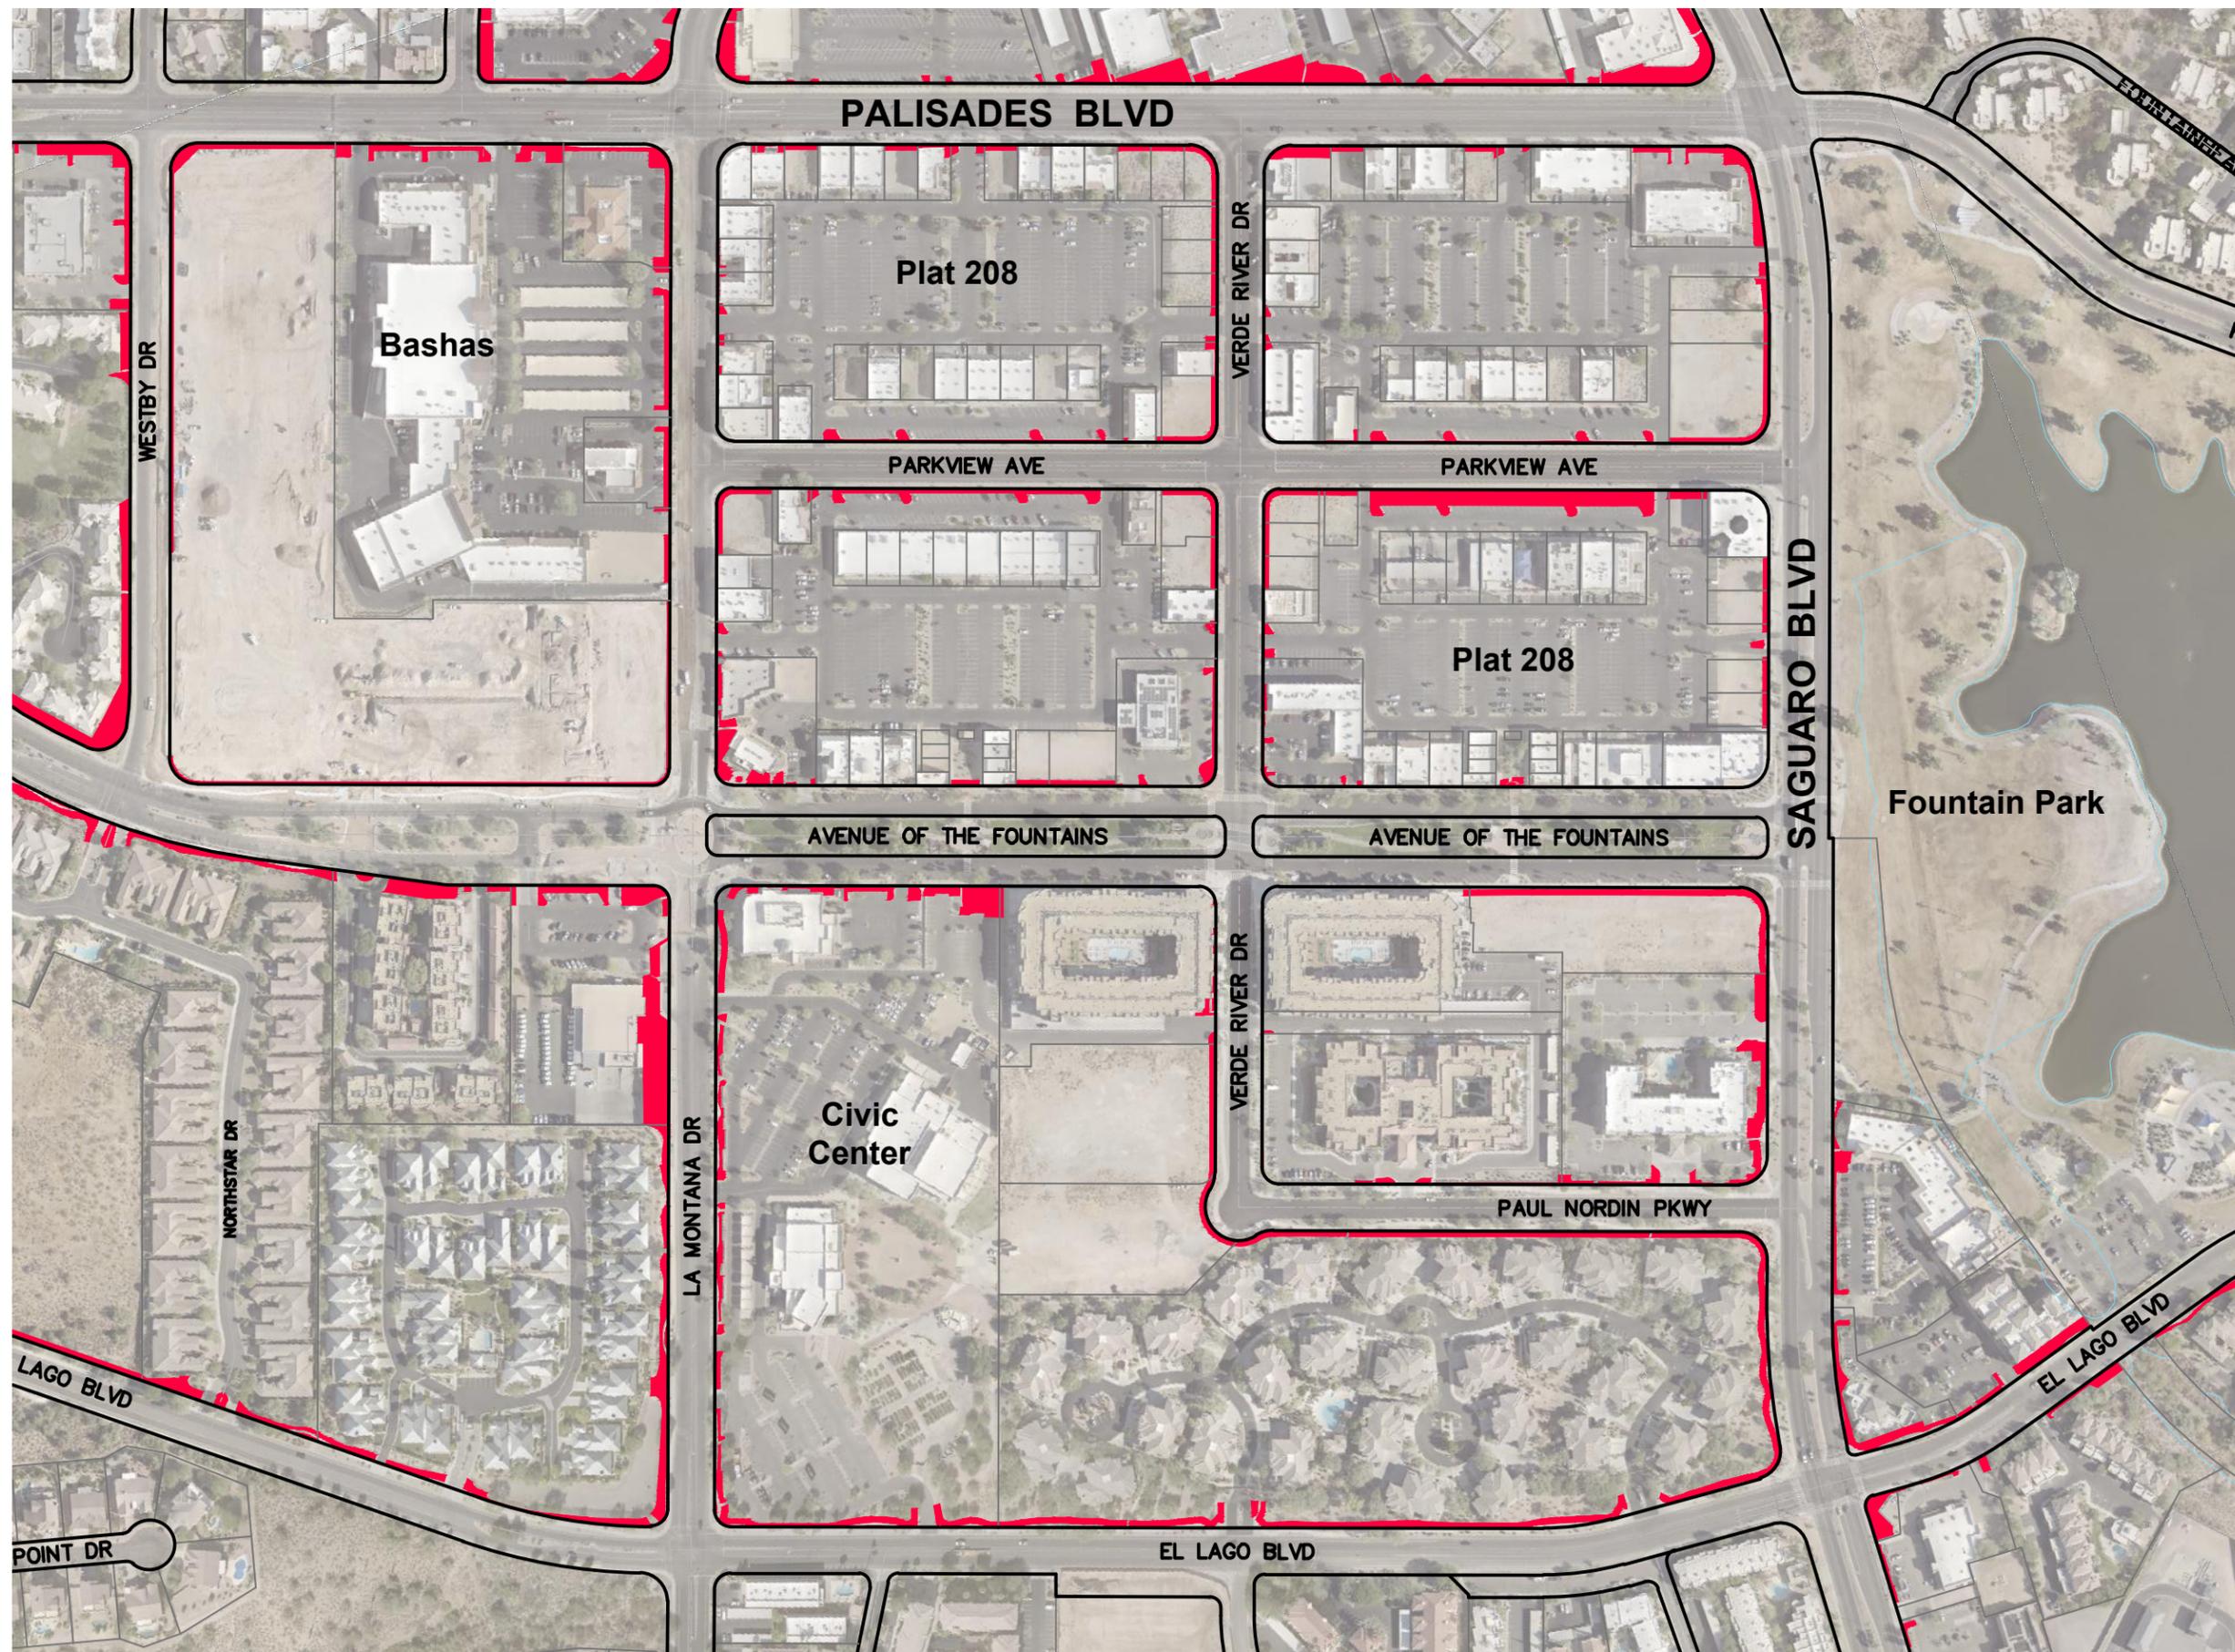



DEVELOPMENT SERVICES

MAP 9

COMMERCIAL & INDUSTRIAL

TEMPORARY SIGNAGE ALONG THE PROPERTY FRONTAGE & RIGHT-OF-WAY

 AREA WHERE A-FRAME, POST AND BOARD, AND YARD SIGNS ARE PERMITTED

LEGEND:


LOTLINE 
RIGHT OF WAY 
FLOODPLAIN 

DRAFT



0 150' 300'

SCALE: 1" = 300'

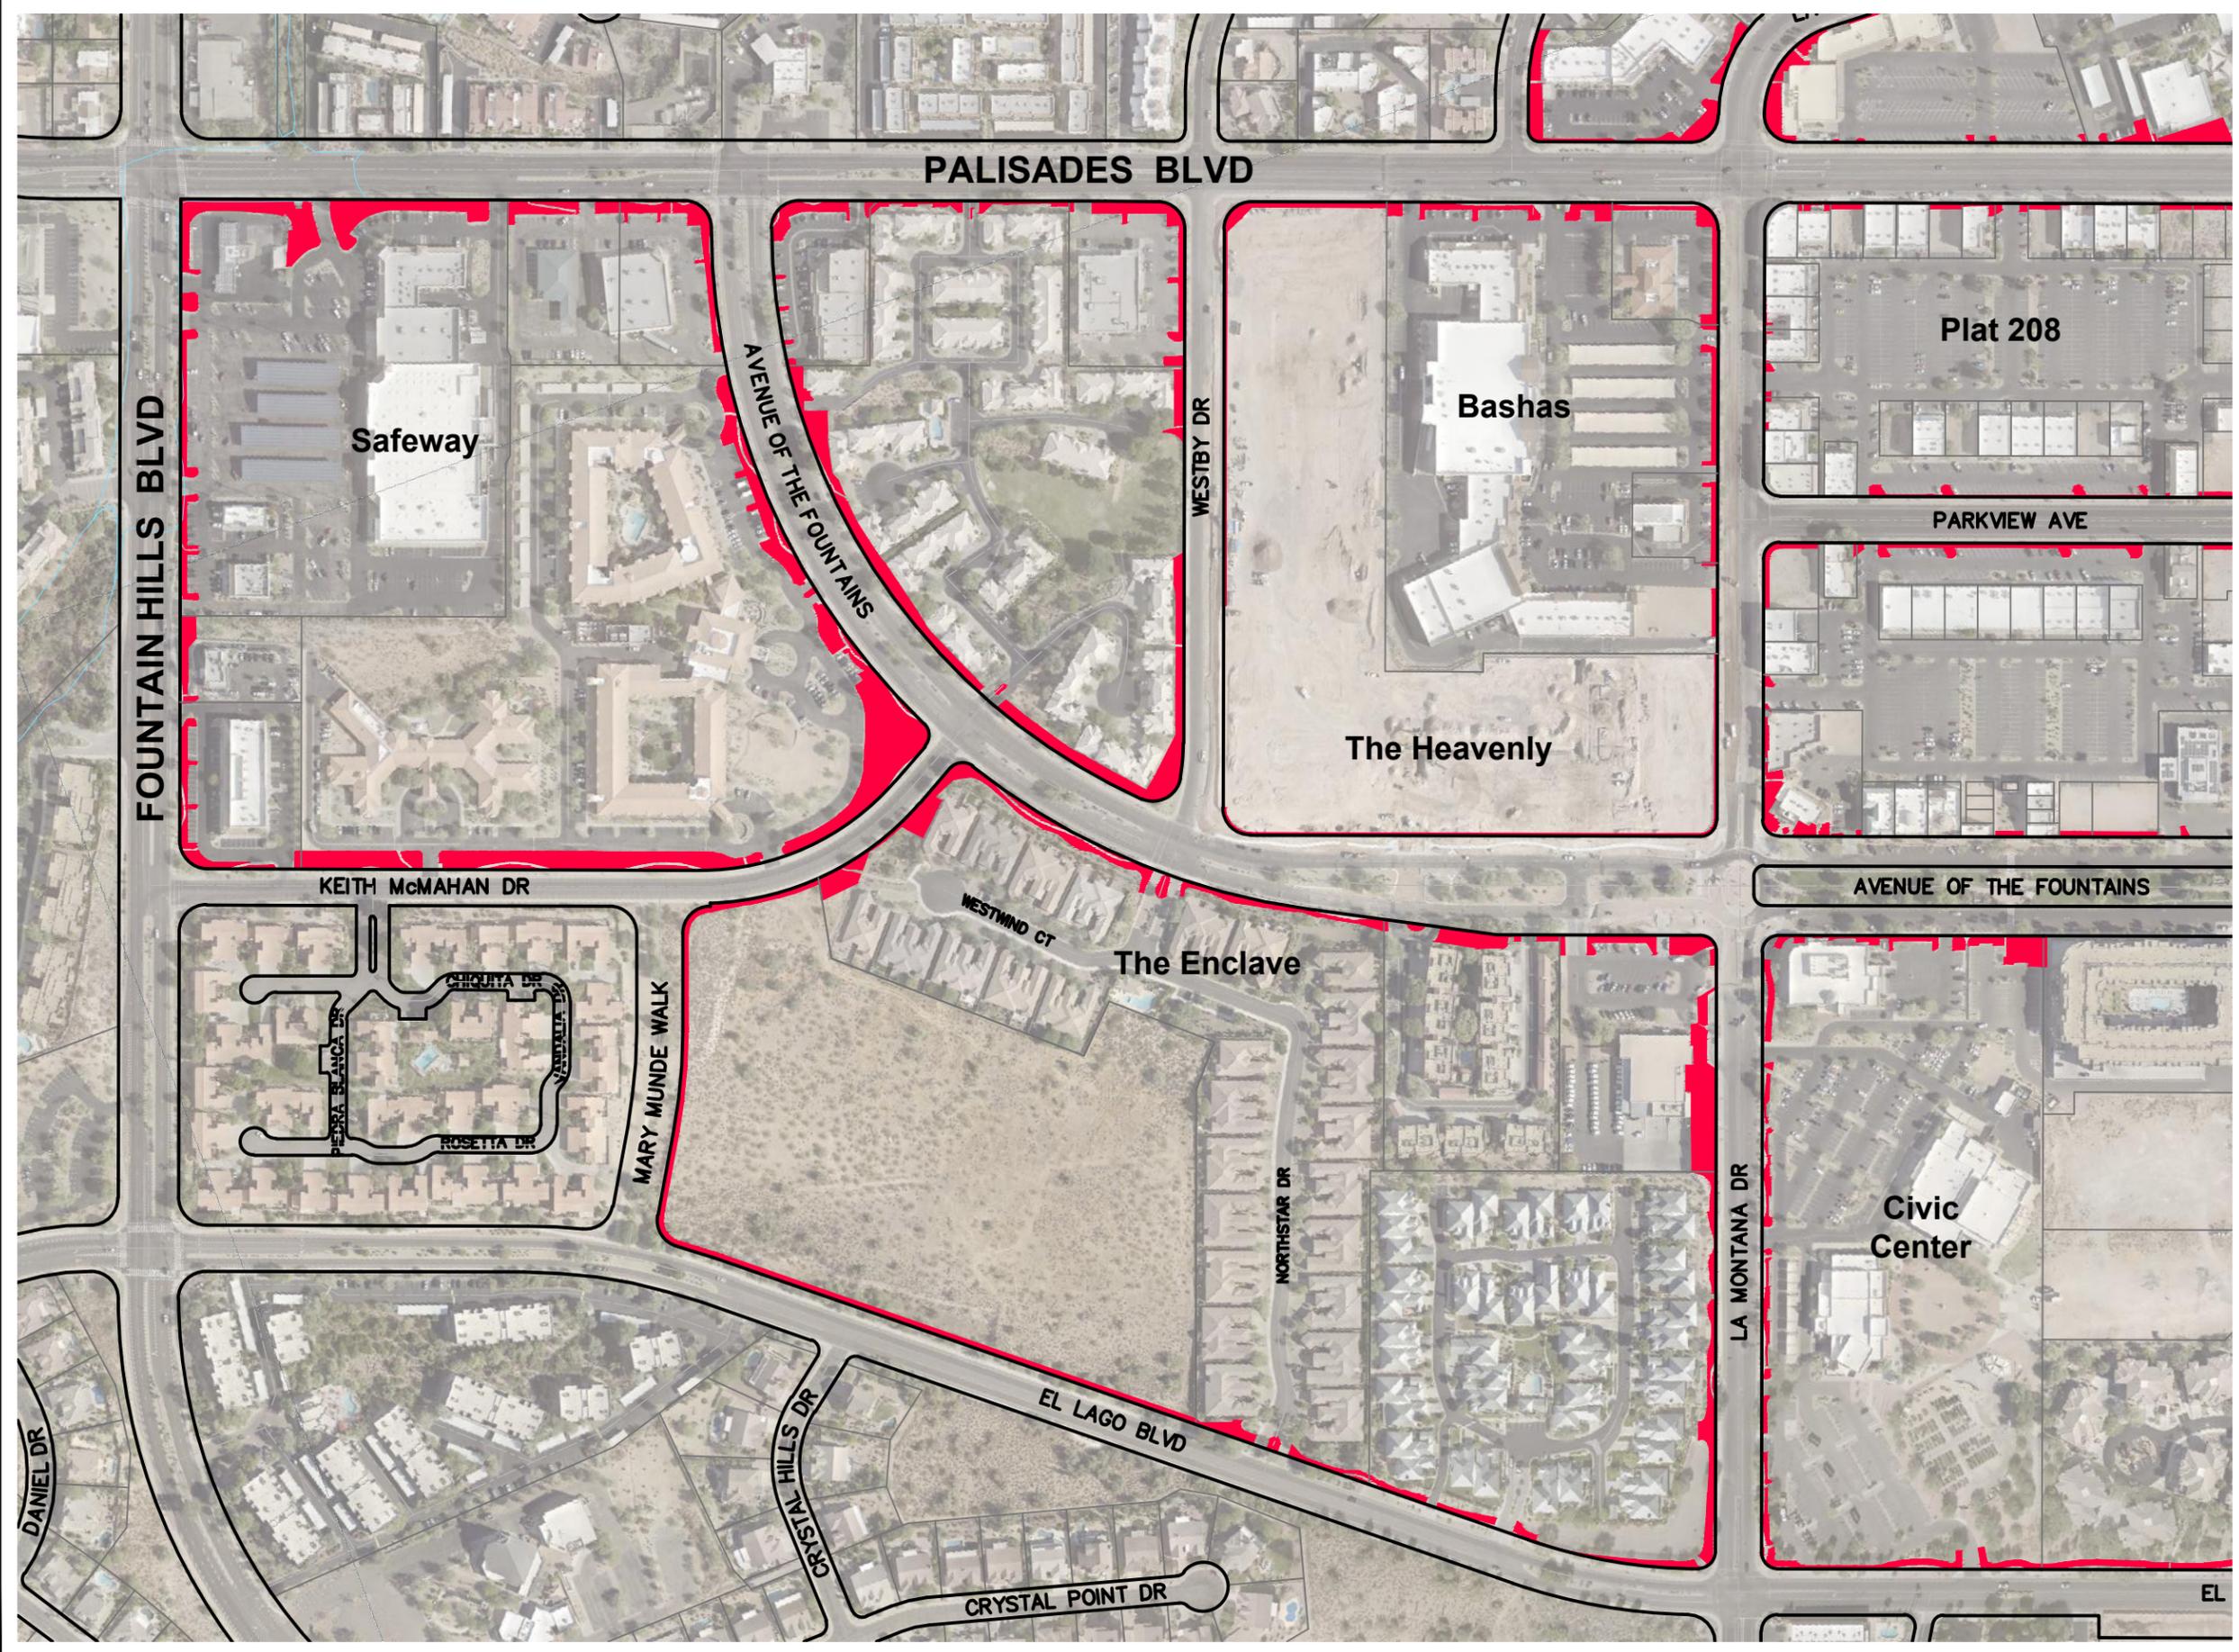



DEVELOPMENT SERVICES

MAP 10

COMMERCIAL & INDUSTRIAL

TEMPORARY SIGNAGE ALONG THE PROPERTY FRONTAGE & RIGHT-OF-WAY

 AREA WHERE A-FRAME, POST
AND BOARD, AND YARD
SIGNS ARE PERMITTED

LEGEND:


LOTLINE 
RIGHT OF WAY 
FLOODPLAIN 

DRAFT



0 100' 200'

SCALE: 1" = 200'

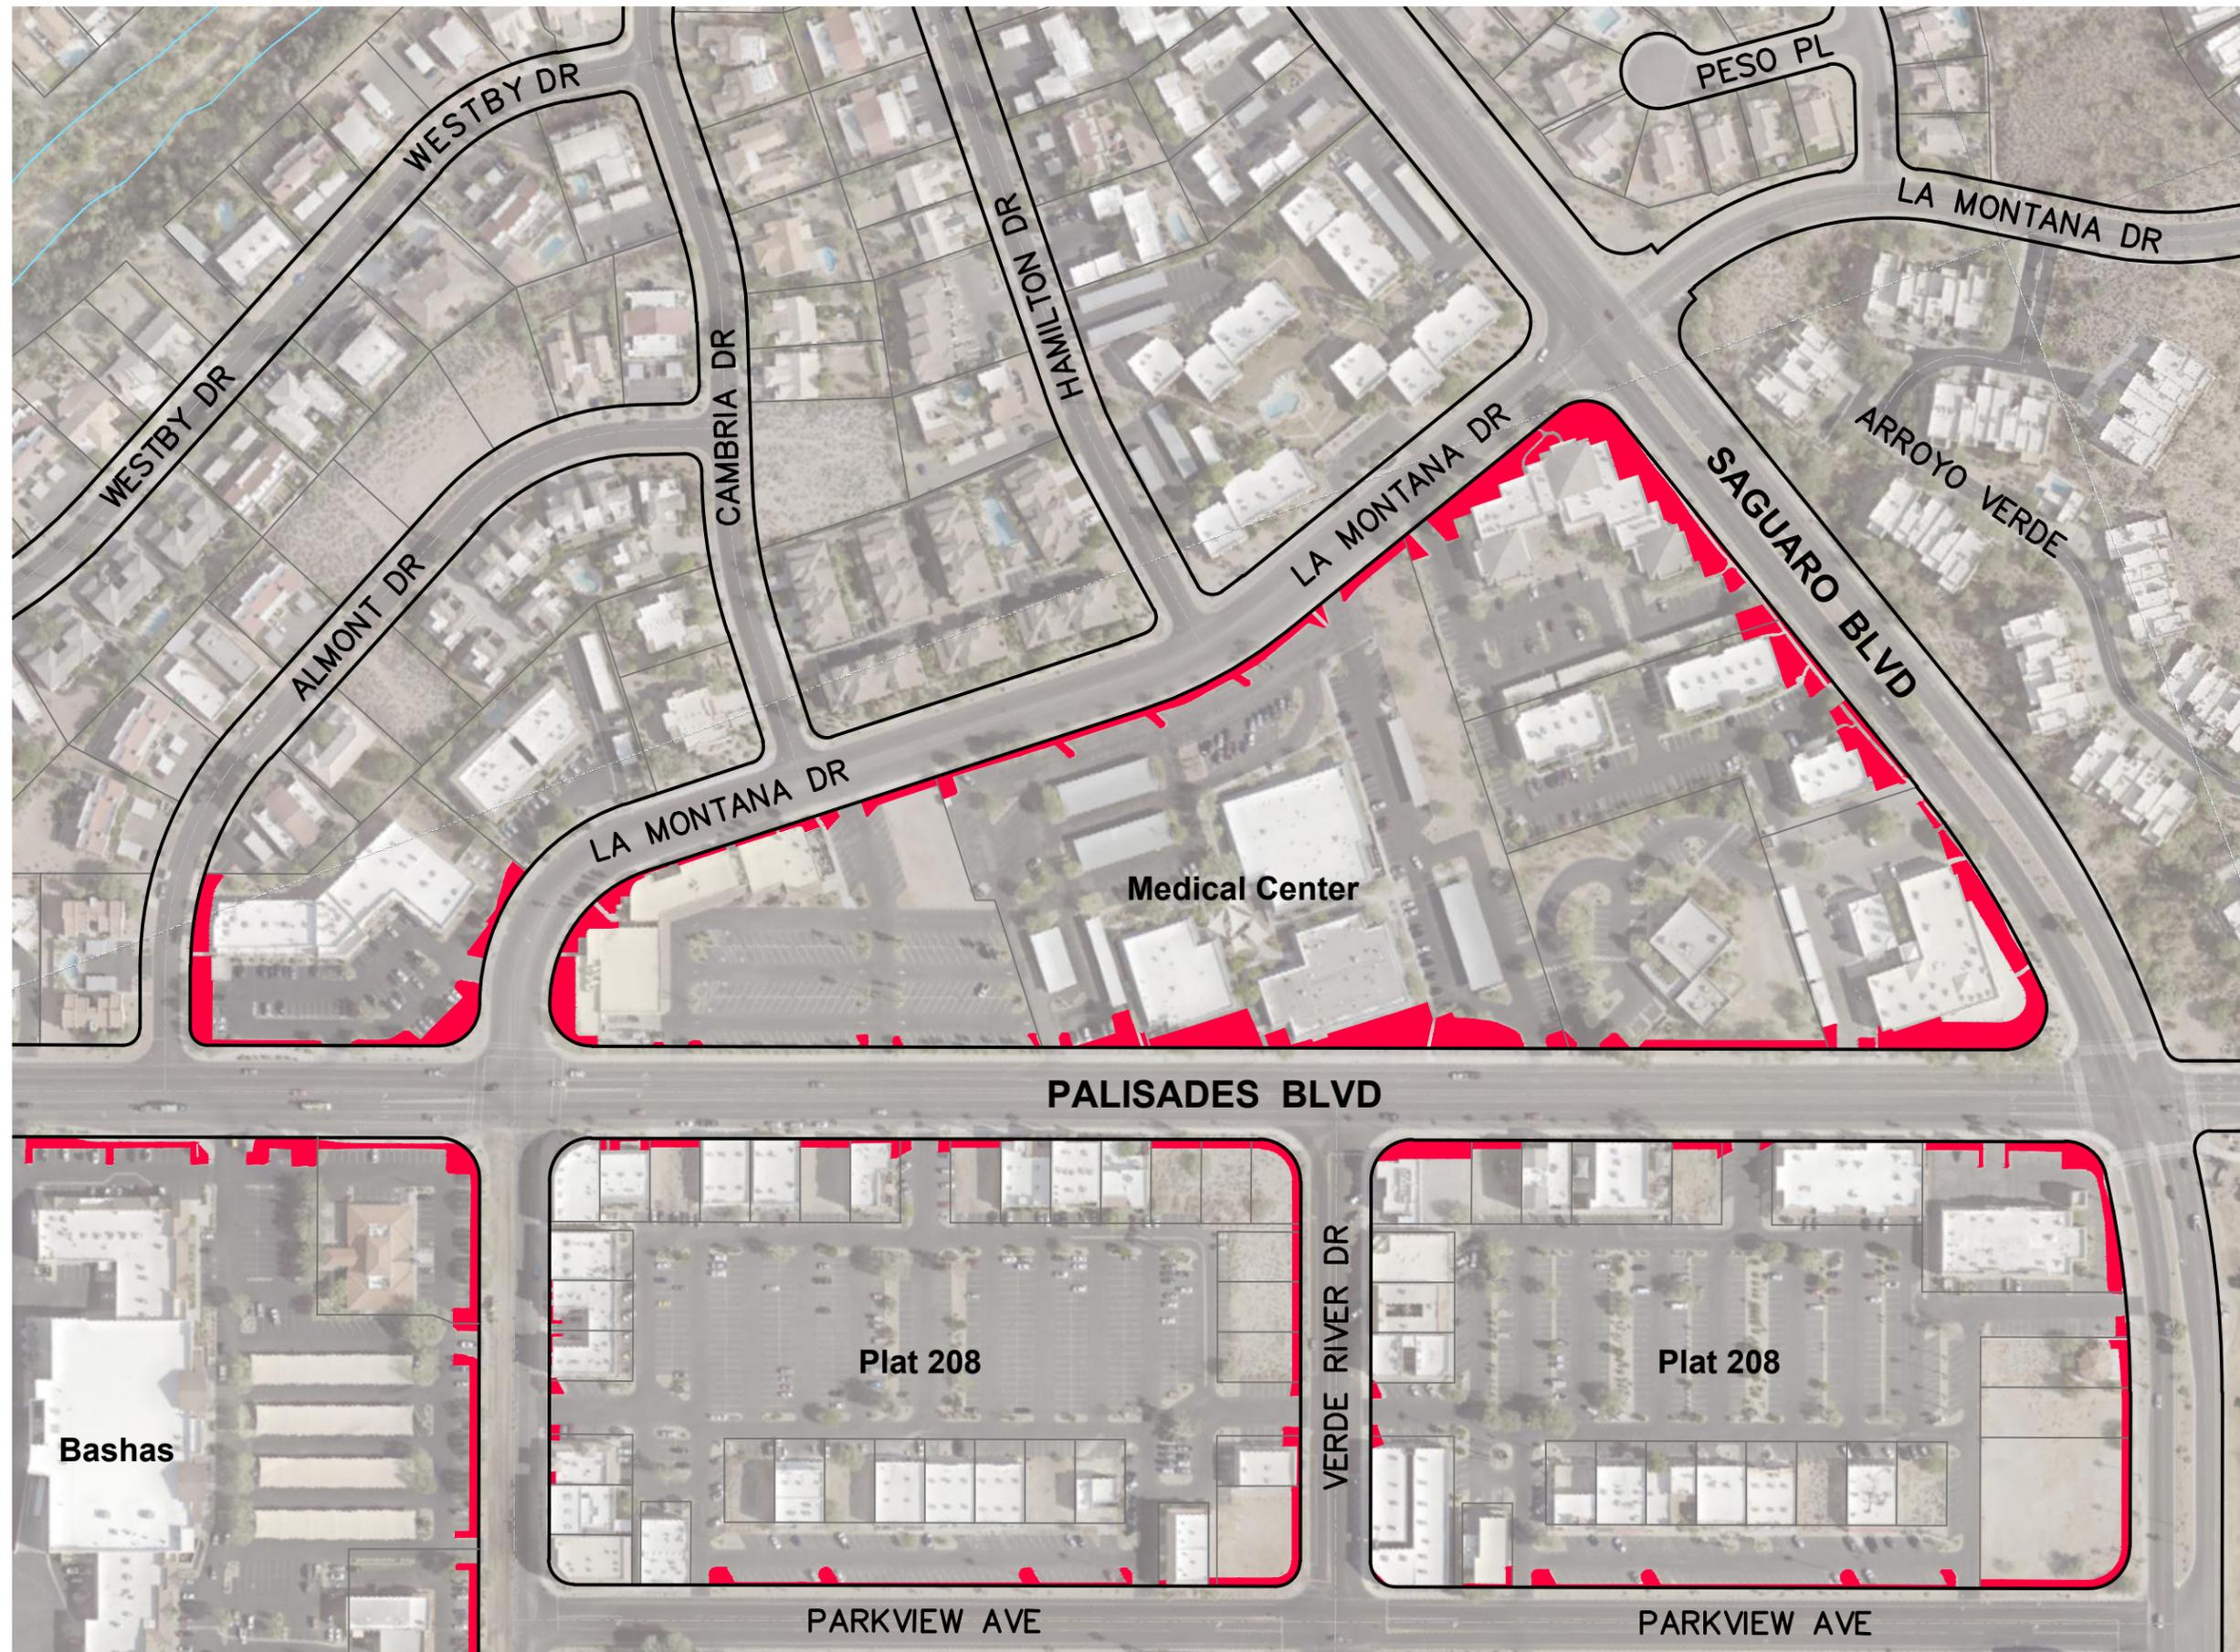



DEVELOPMENT SERVICES

MAP 11

COMMERCIAL & INDUSTRIAL

TEMPORARY SIGNAGE ALONG THE PROPERTY FRONTAGE & RIGHT-OF-WAY

 AREA WHERE A-FRAME, POST
AND BOARD, AND YARD
SIGNS ARE PERMITTED

LEGEND:

LOTLINE 
RIGHT OF WAY 
FLOODPLAIN 

DRAFT



0 75' 150'

SCALE: 1" = 150'

