



NOTES:

1. MAXIMUM VERTICAL CLEARANCE BETWEEN GRADE AND BOTTOM OF BARRIER IS 2" MEASURED ON THE SIDE OF THE BARRIER THAT FACES AWAY FROM POOL.
2. TOP OF BARRIER SHALL BE AT LEAST 60" MIN, 72" MAX ABOVE GRADE MEASURED ON THE SIDE OF THE BARRIER THAT FACES AWAY FROM THE POOL.
3. ABOVE GROUND STRUCTURES ADJACENT TO POOL BARRIER ON THE SIDE OF THE BARRIER THAT FACES AWAY FROM THE POOL SHALL NOT BE PLACED CLOSER THAN 36" FROM POOL BARRIER.

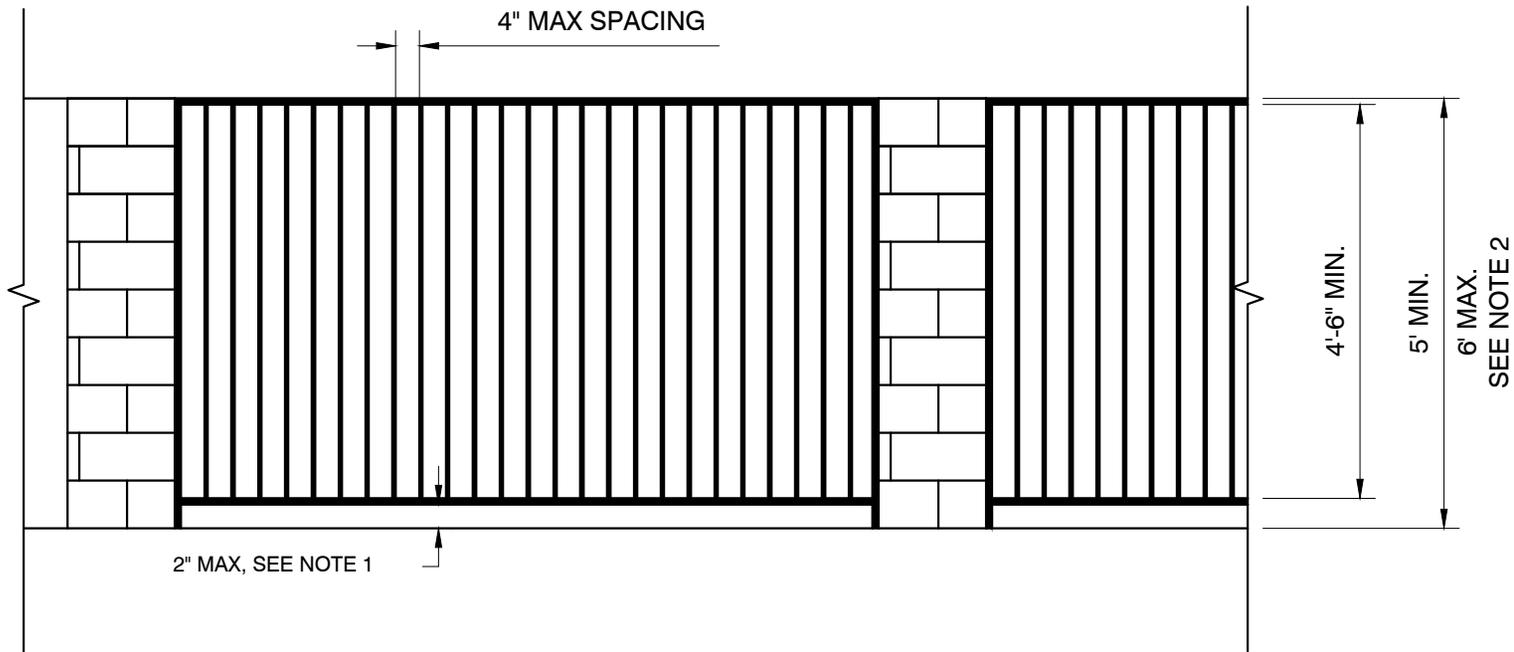

REVISED 8/27/25

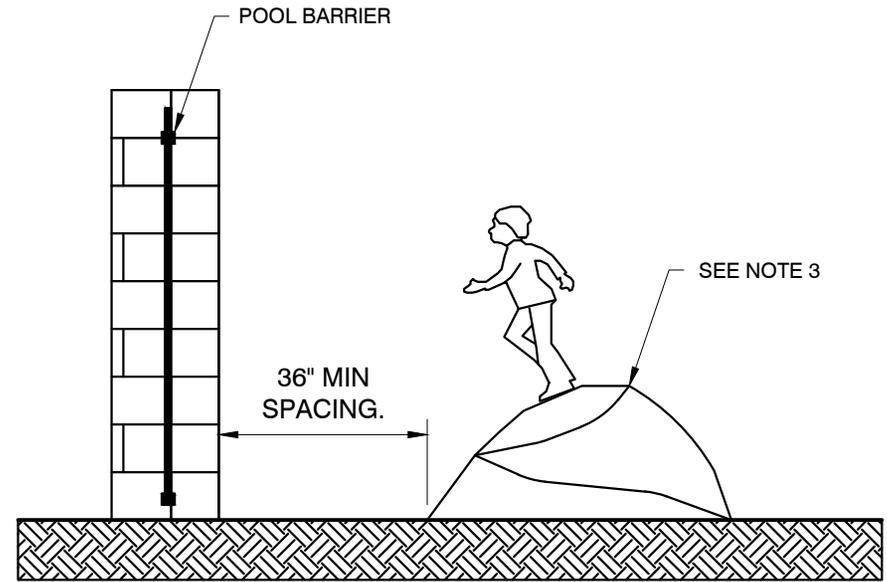

TOWN OF FOUNTAIN HILLS
STANDARD DETAIL

**5' TO 6' POOL BARRIER
WROUGHT IRON OR MASONRY FENCE**

DETAIL NO.
FHPBF

DETAILS N.T.S.